



Communications


BY DESIGN


*Sheila S. Grant
Art & Design*

*Submitted
August 2018*



CREATIVELINE . 335 BRIDGE STREET NW #300 . GRAND RAPIDS, MI 49504 . 616.450.1767 . CREATIVELINE@SBCGLOBAL.NET

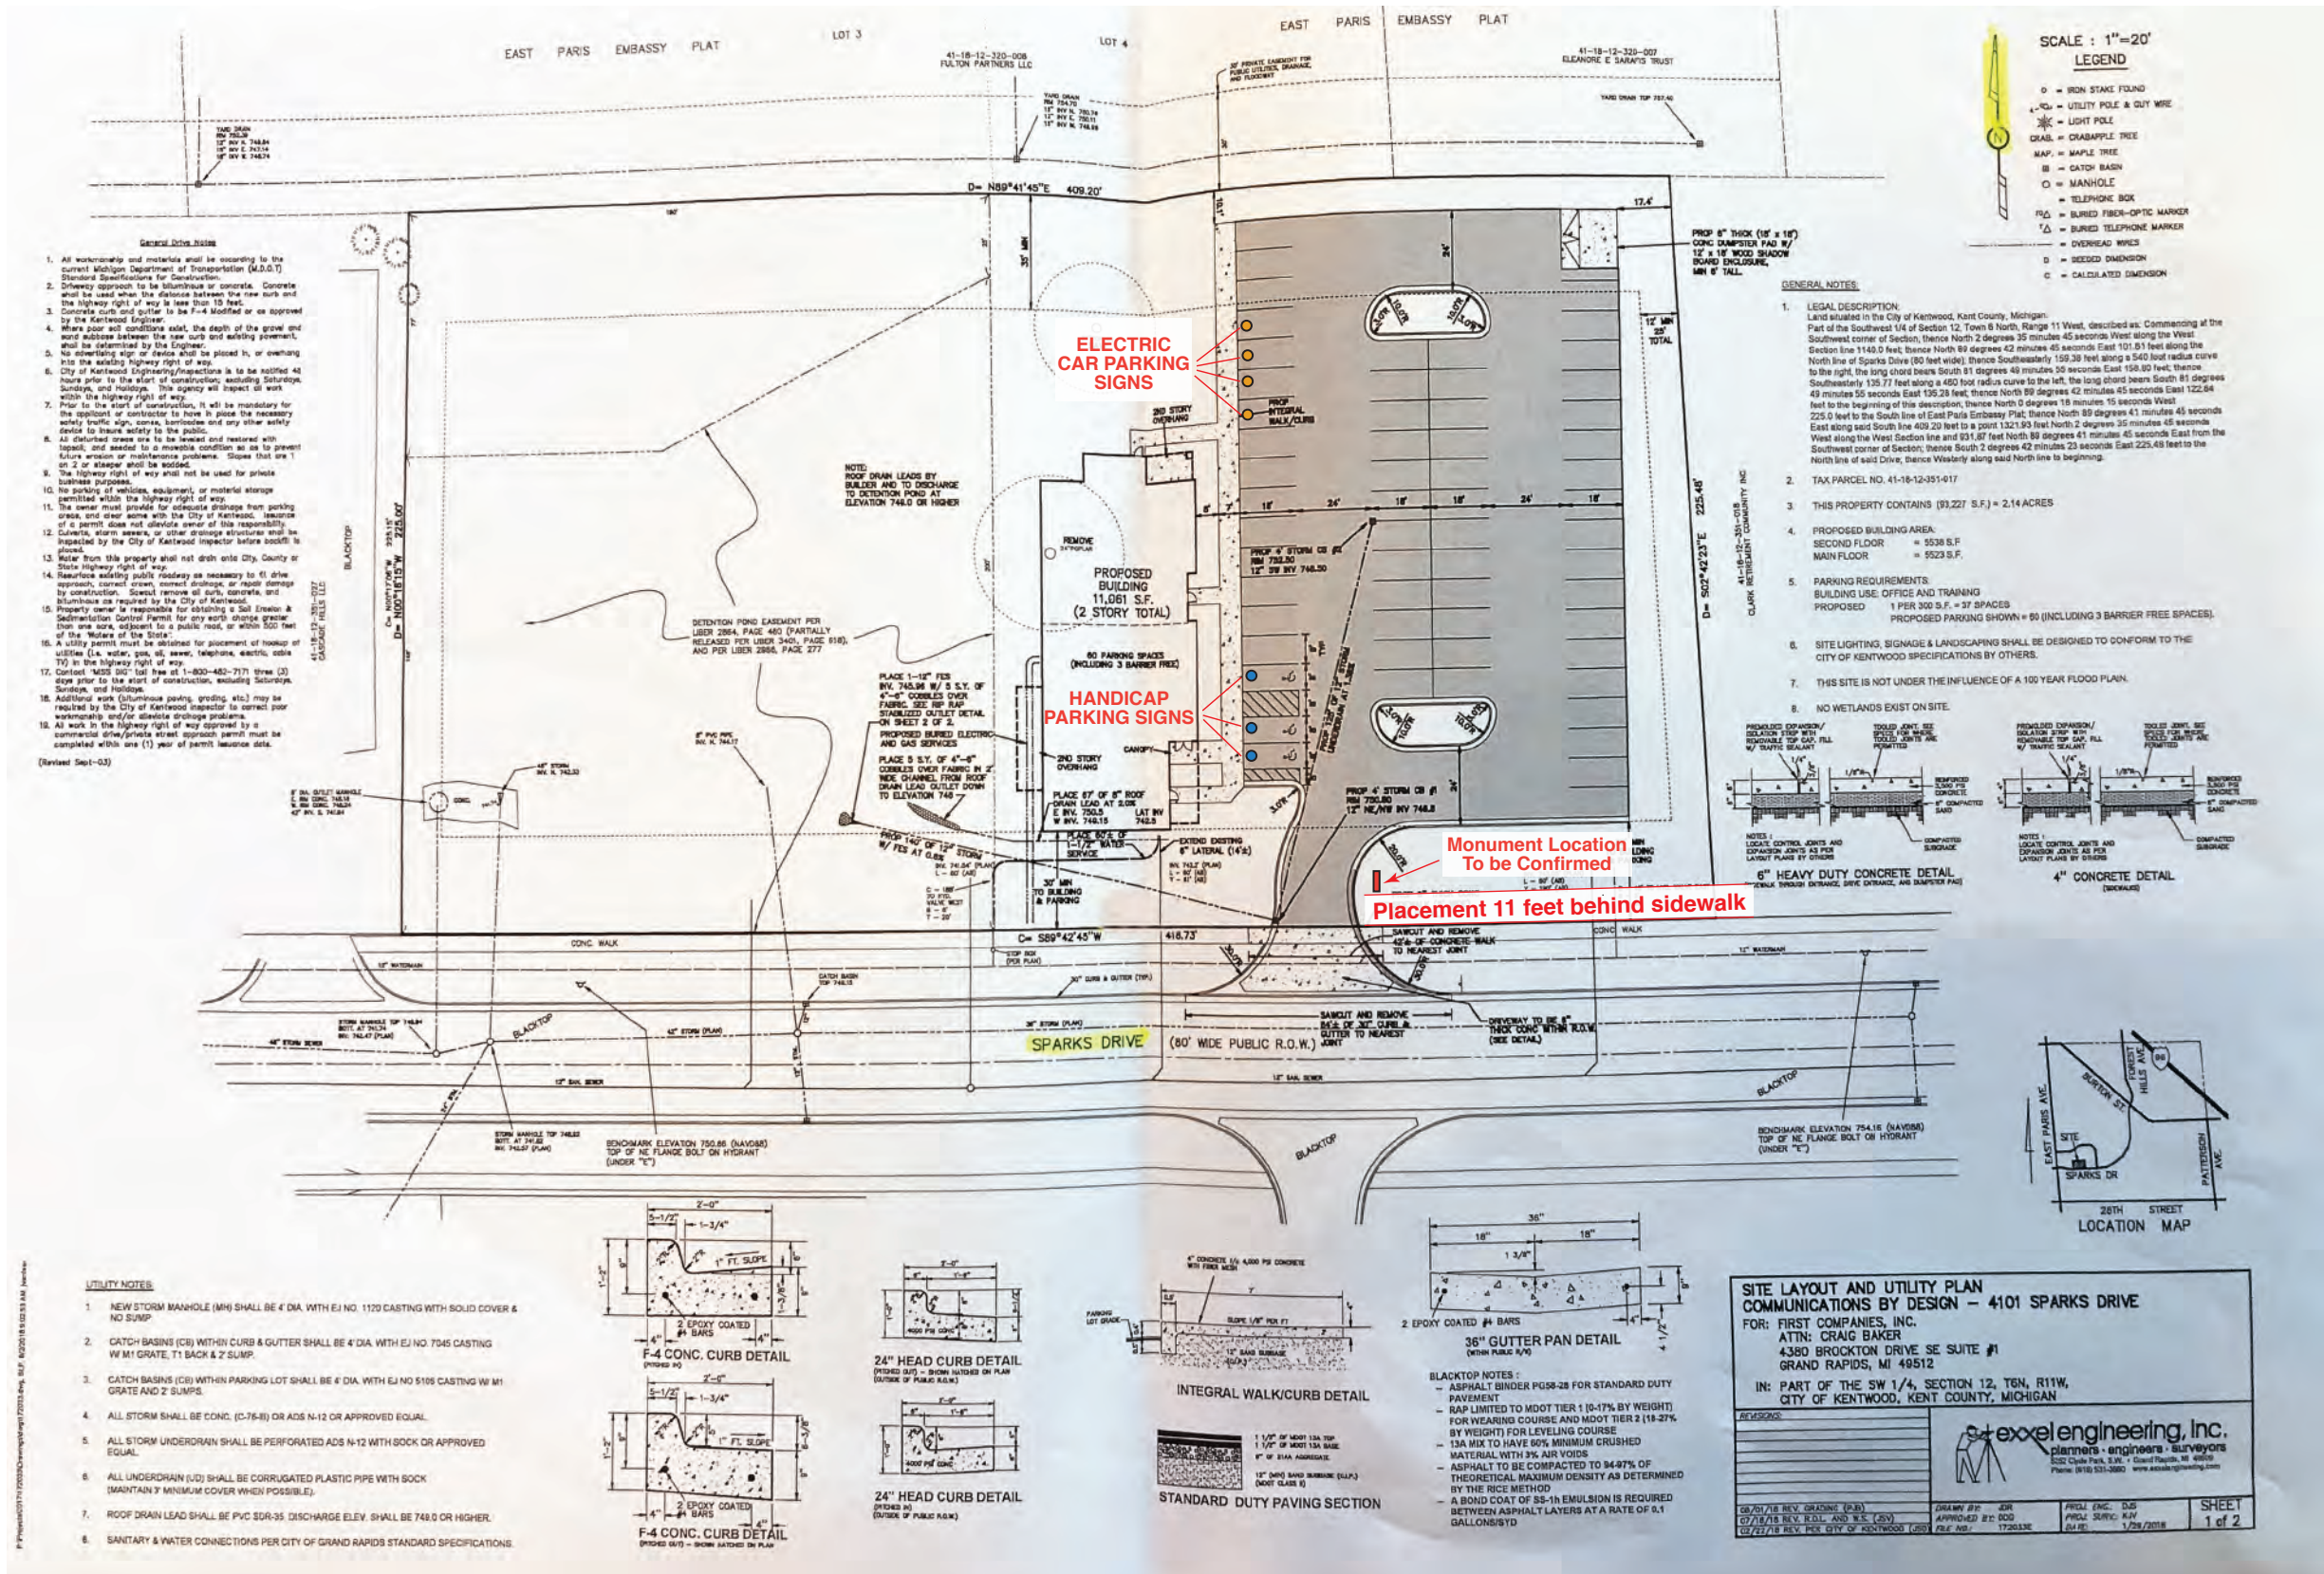

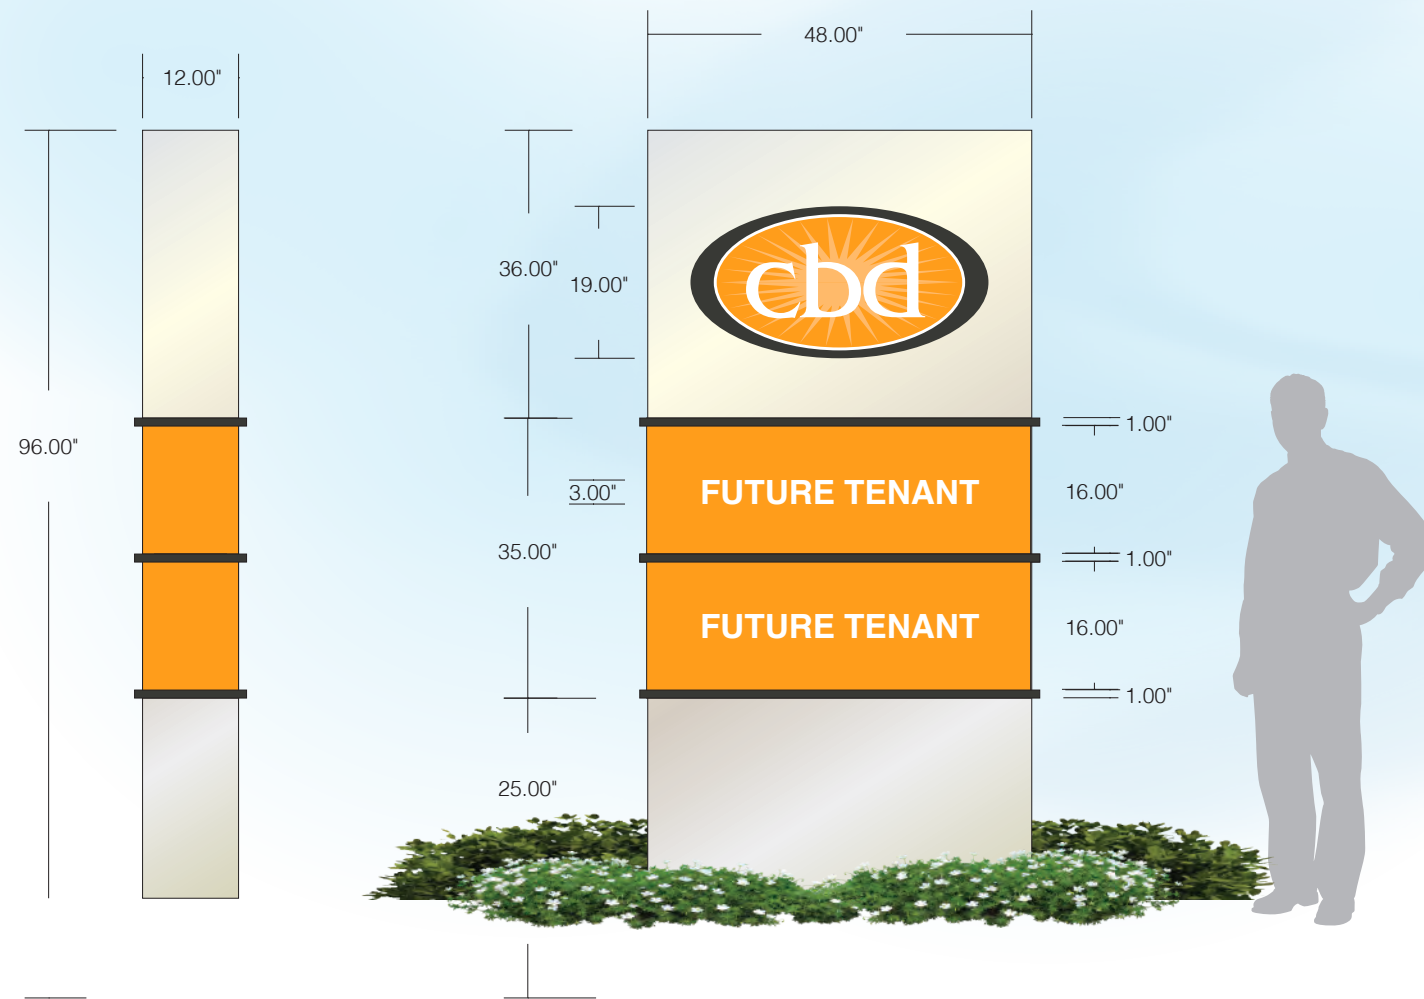

SIDE VIEW

NON - ILLUMINATED CABINET

- Series 12 hinge body, bleed retainer
- .100 aluminum faces
- Painted 3 colors
- Accent bars screw mount to cabinet
- Removable screw mount tenant panel
- Direct bury
- Site placement of sign to be confirmed prior to installation

QUANTITY

- One (1) double faced monument sign required

SCALE

- 1/2"=1'-0"

DATE

- 10.15.18




SIGNATURE OF APPROVAL


DATE



Creative Line

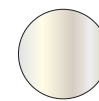


MAP BRUSHED ALUMINUM
41-342

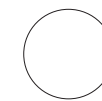

WHITE



MP10269
DARK SLATE

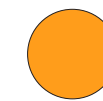

MATCH
PMS 130U

Sheila S. Grant

art & design

FACE-LIT LOGO CABINET

- Aluminum fabricated cabinet
- * 5" deep
- Gray boarder is a retainer
- White lexan face with digital print graphics
- White LED illumination

QUANTITY



- One (1) single faced wall sign required

SCALE


- 3/4"=1'-0"

DATE

- 10.15.18

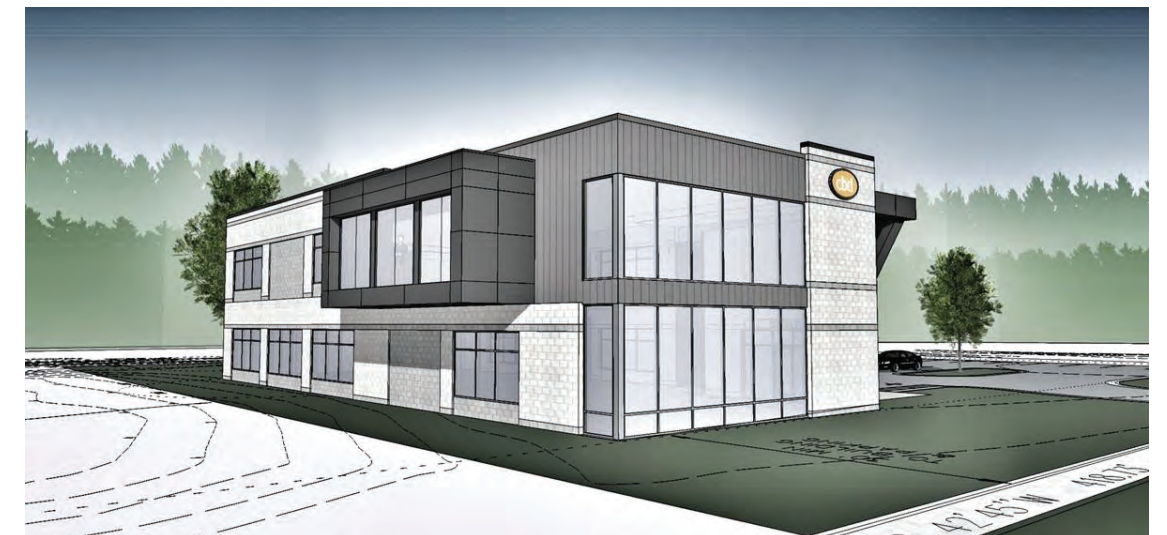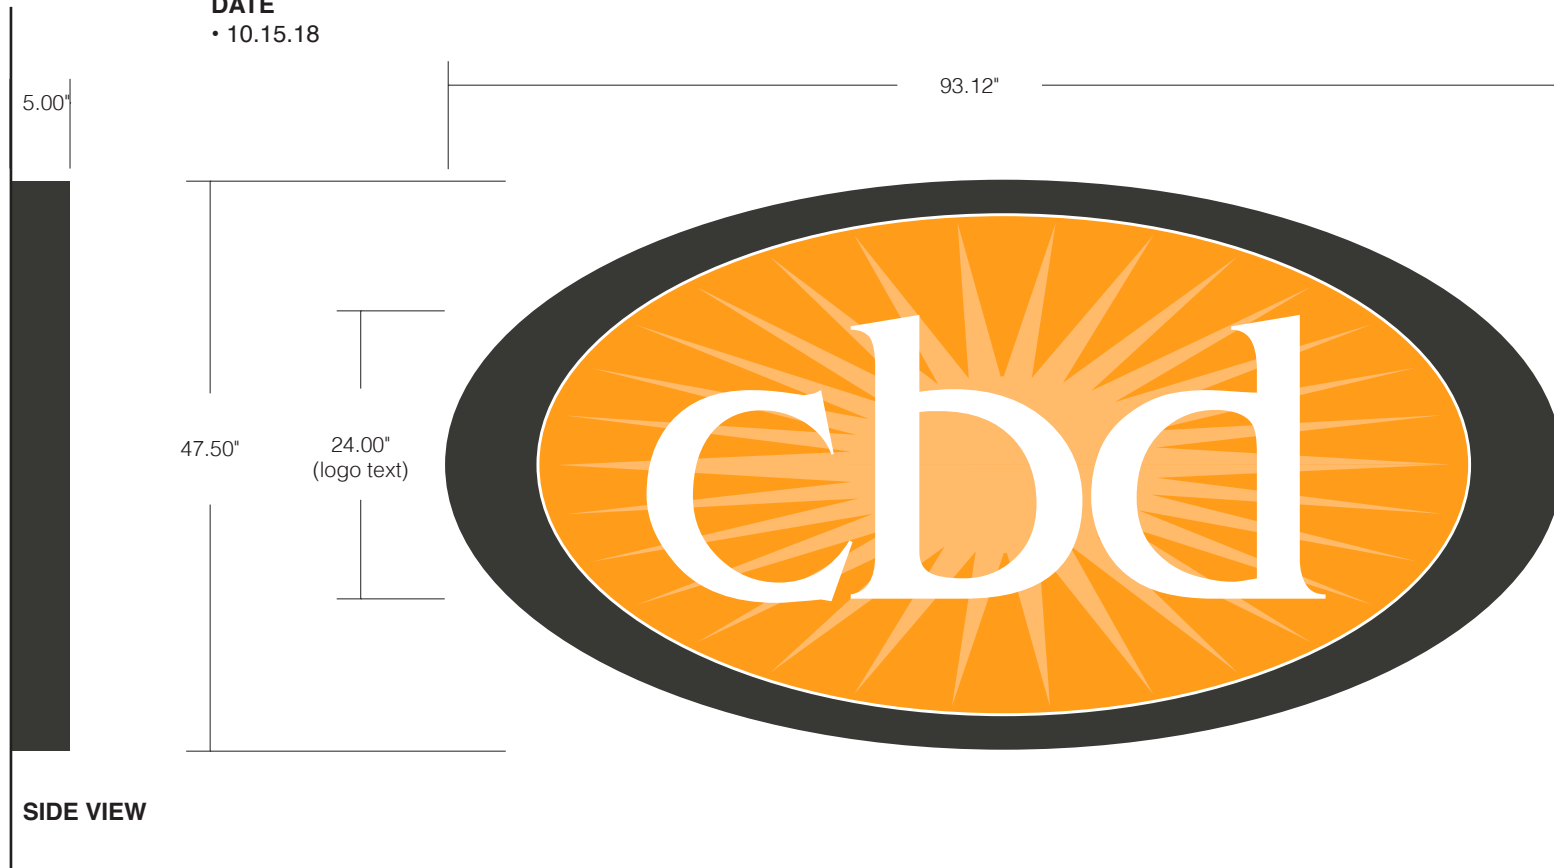

VISUAL PLACEMENT

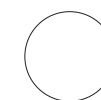

WHITE



MP10269
DARK SLATE



MATCH
PMS 130U




SIGNATURE OF APPROVAL

DATE



Creative Line

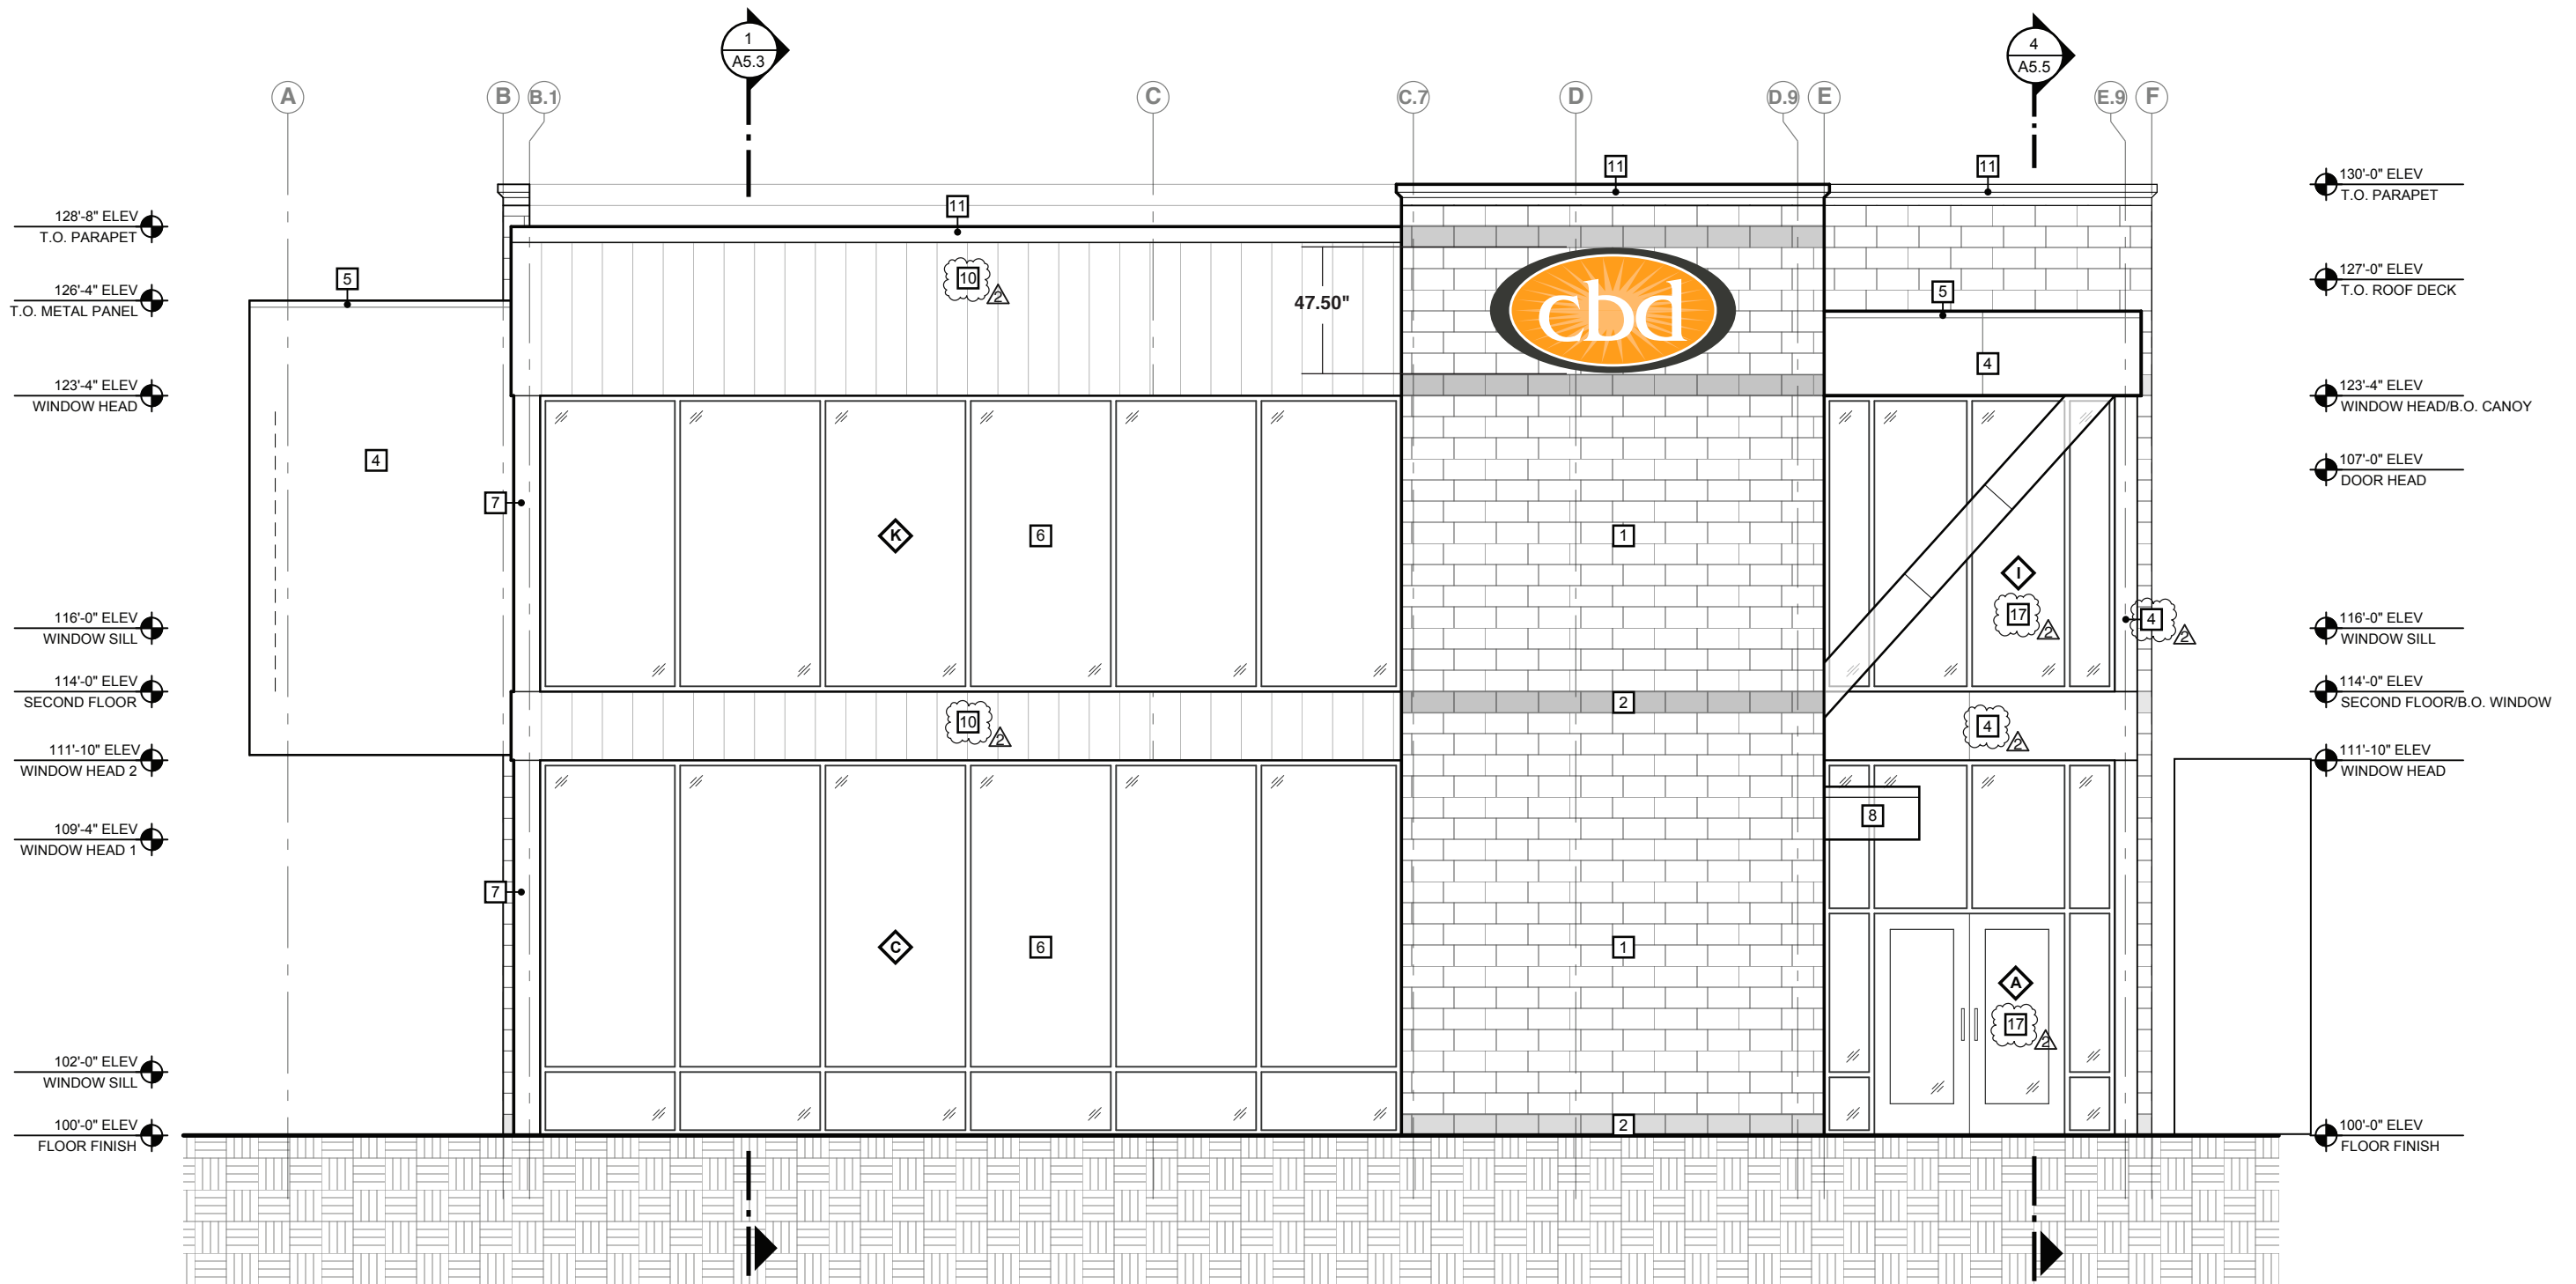


SOUTH ELEVATION
 OVAL LOGO CABINET PLACEMENT

SCALE
 3/16"=1'-0"



Creative Line

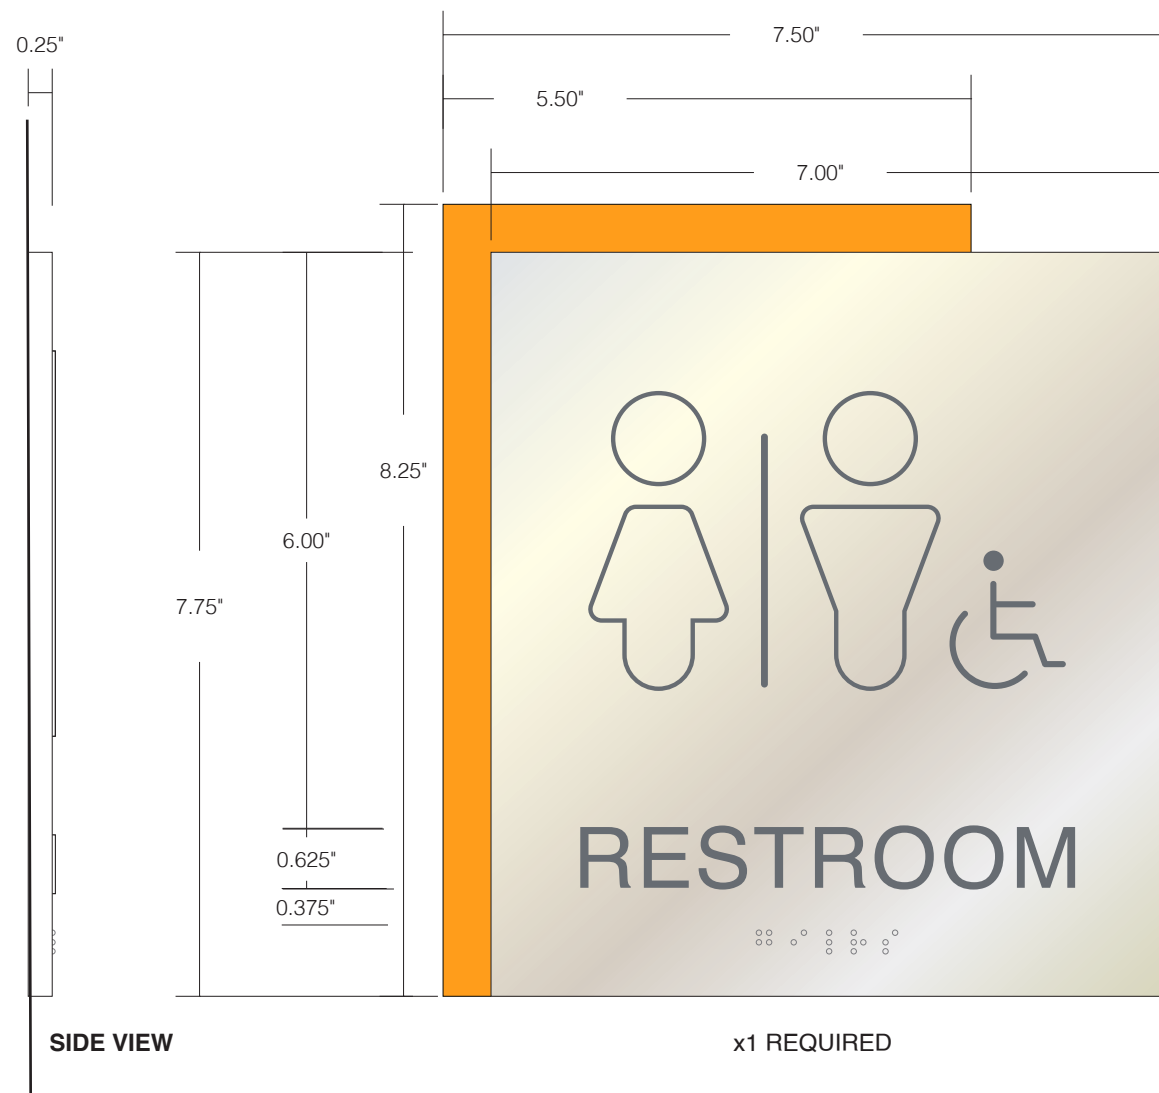

x1 REQUIRED
REDUCED SCALE



x1 REQUIRED
REDUCED SCALE

ADA SIGNS - OPTION 1

- 1/4" non-glare clear acrylic panel subsurface painted
- All copy is raised 1/32" appliqué
- Grade 2 Braille - clear bead
- Mount to wall with D/S tape and silicone

QUANTITY

- One (1) of each single faced wall sign required
- Three (3) total signs required

SCALE

- Half Size

DATE

- 10.15.18




SIGNATURE OF APPROVAL


DATE




Creative Line

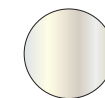

MAP BRUSHED ALUMINUM
41-342

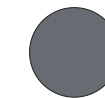


Rowmark
Charcoal #311-307

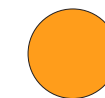

Scotchcal
Apricot #7725-64

Sheila S. Grant

art & design

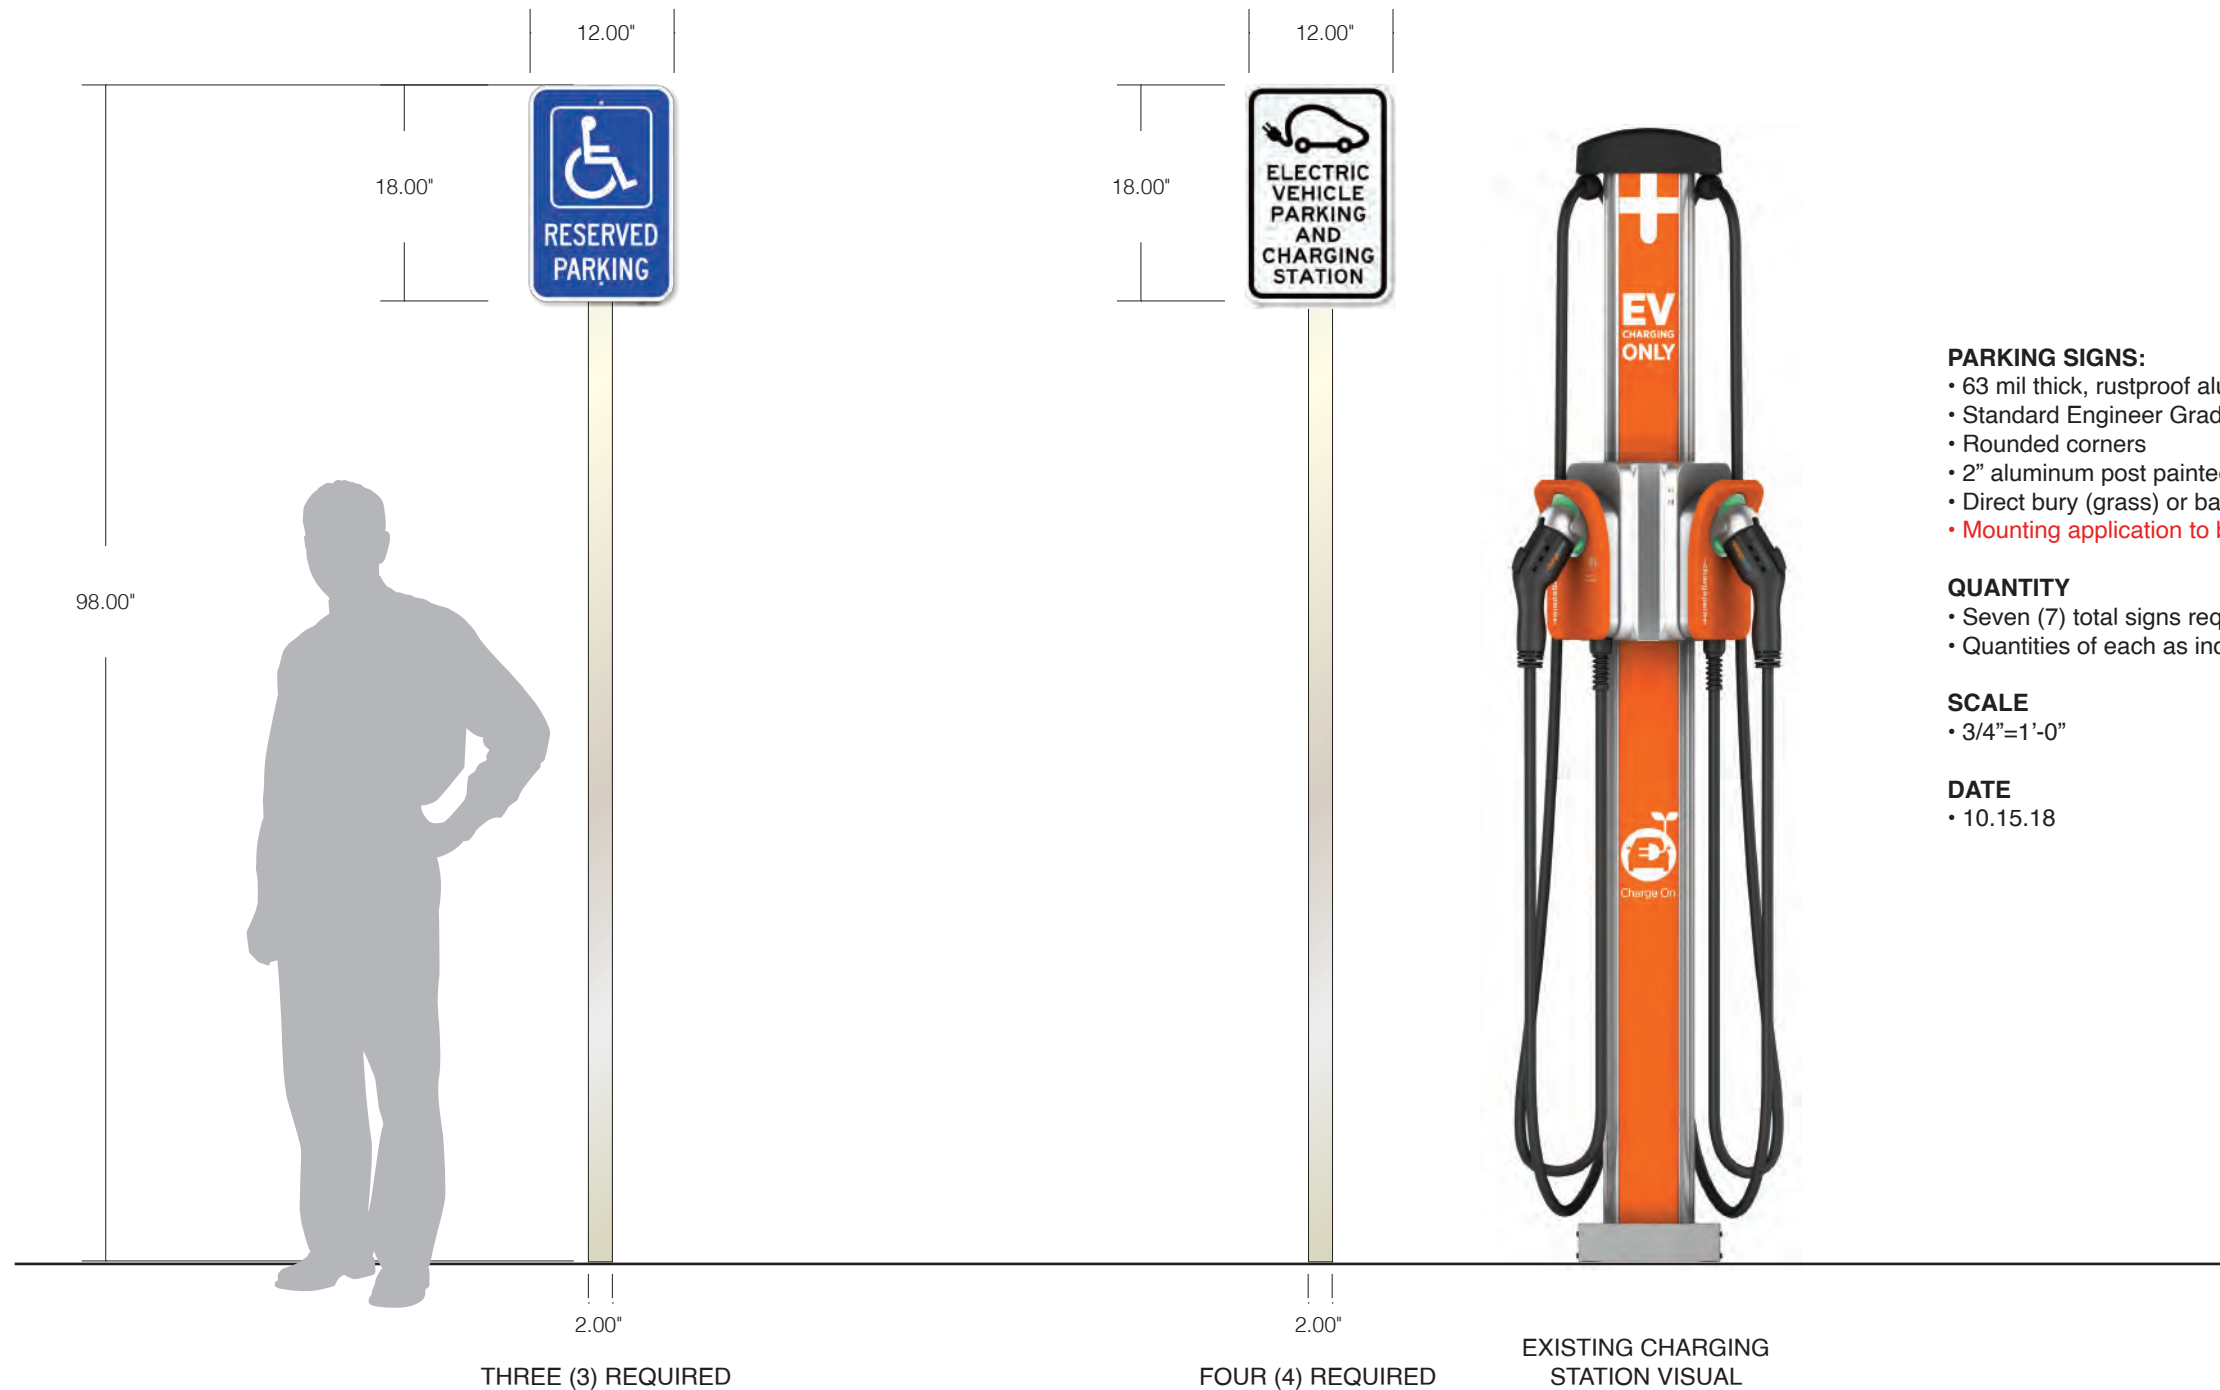

PARKING SIGNS:

- 63 mil thick, rustproof aluminum sign face
- Standard Engineer Grade reflective graphics
- Rounded corners
- 2" aluminum post painted Brushed Aluminum
- Direct bury (grass) or base plate (asphalt)
- **Mounting application to be confirmed**

QUANTITY

- Seven (7) total signs required
- Quantities of each as indicated

SCALE

- 3/4"=1'-0"

DATE

- 10.15.18



SIGNATURE OF APPROVAL

DATE




Creative Line



MAP BRUSHED ALUMINUM
41-342

Sheila S. Grant

art & design

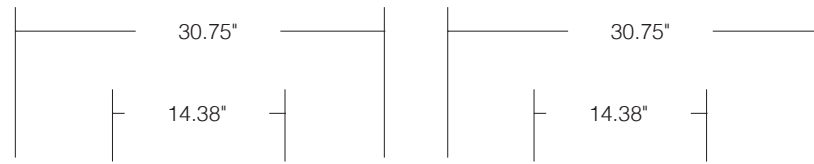

OPTION 3 - ENTRANCE DOOR WINDOW VINYL


- 6" logo and text to be surface applied to entrance doors
- Logo to be digital print
- Remaining copy to be white vinyl
- Background "cbd" graphic to be 2nd surface applied etch look vinyl
- **Field measurement required of glass door to confirm size**

SCALE

- 3/4" = 1'-0"

DATE

- 10.15.18

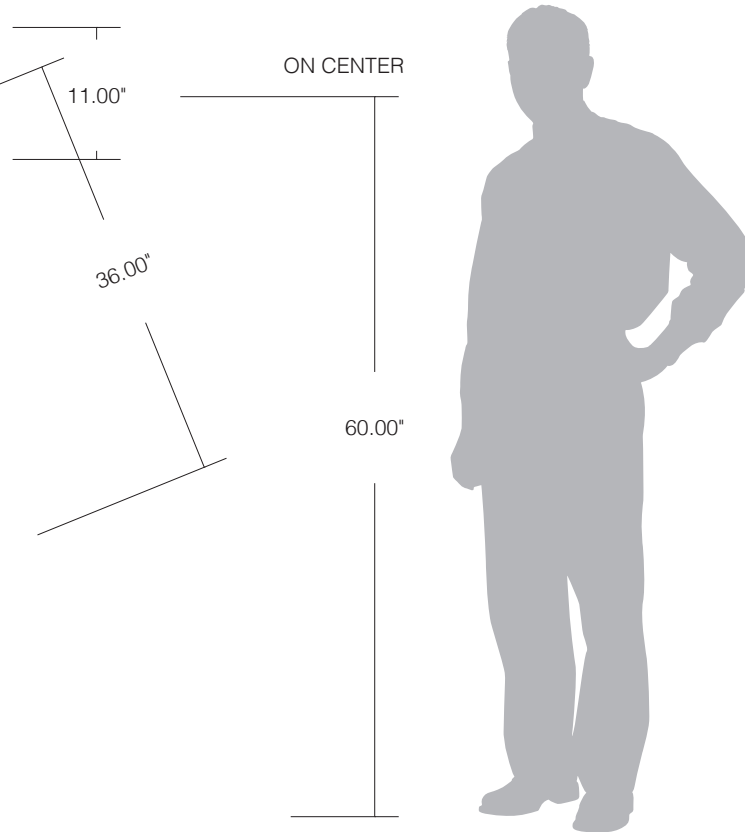

Consider signature orange accent band with entry door vinyl graphics to support CBD entrance and brand
Orange accent band to be painted by contractor



SIGNATURE OF APPROVAL


DATE



CreativeLine



ETCH LOOK
TREDFILM 6501

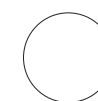

WHITE SCOTCHCAL
#7725-10



DIGITAL PRINT
MATCH PMS 130U & 431U

CREATIVELINE . 335 BRIDGE STREET NW #300 . GRAND RAPIDS, MI 49504 . 616.450.1767 . CREATIVELINE@SBCGLOBAL.NET

