



Communications

BY DESIGN

*Sheila S. Grant
Art & Design*

*Submitted
August 2018*



CREATIVELINE . 335 BRIDGE STREET NW #300 . GRAND RAPIDS, MI 49504 . 616.450.1767 . CREATIVELINE@SBCGLOBAL.NET



OPTION 1
SCALE: 1/2"=1'-0"



Creative Line



WHITE




MAP BRUSHED ALUMINUM
31-342




BUILDING GREY
COLOR MATCH REQUIRED



MATCH
PMS 130U

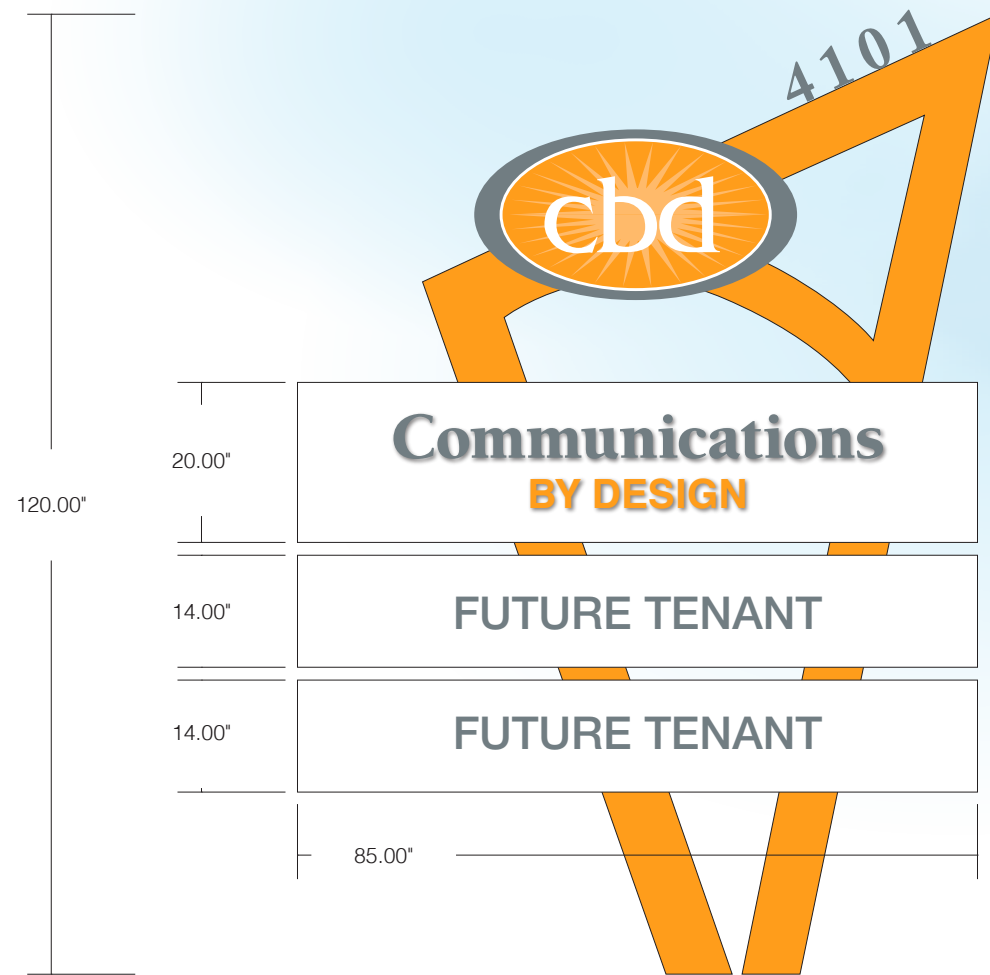


OPTION 2
SCALE: 1/2"=1'-0"

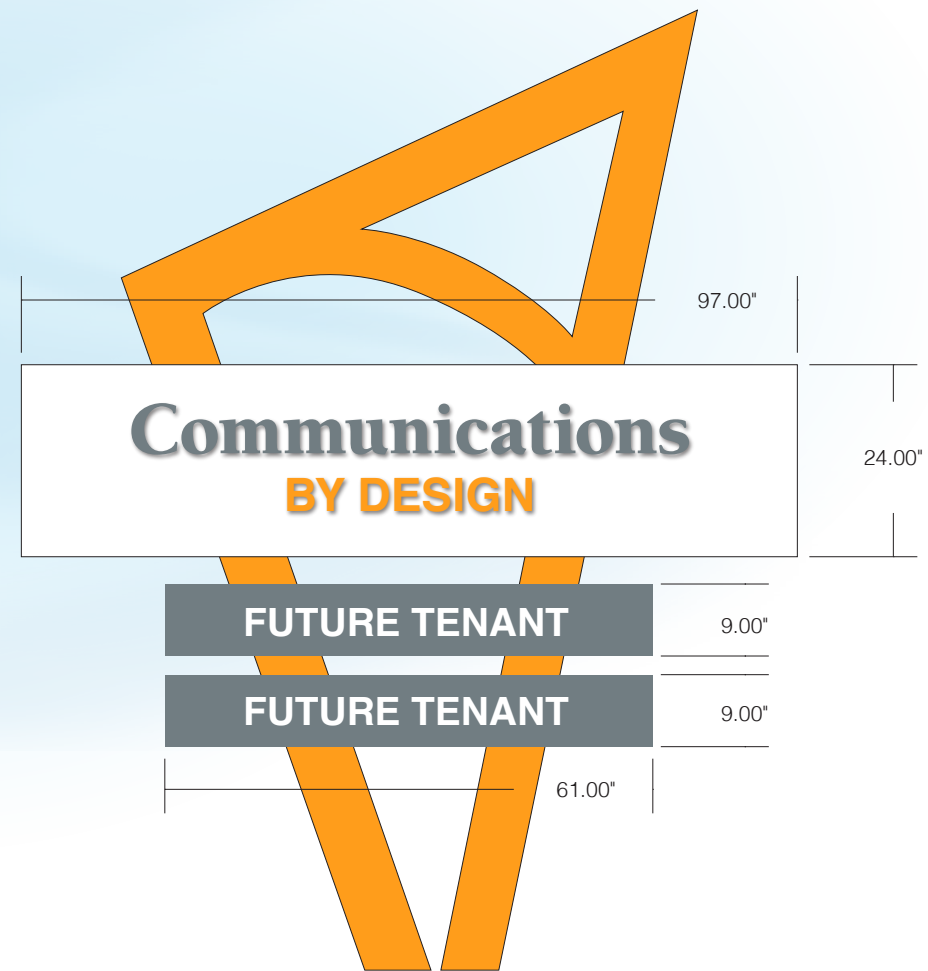

OPTION 3
SCALE: 1/2"=1'-0"



Creative Line

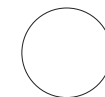

BUILDING BLOCK WHITE
COLOR MATCH REQUIRED



BUILDING GREY
COLOR MATCH REQUIRED



MATCH
PMS 130U

Sheila S. Grant

art & design




OPTION 4
SCALE: 1/2"=1'-0"




CreativeLine

335 Bridge Street NW #300 . Grand Rapids, MI 49504 . *p* 616.450.1767 . *f* 616.724.4872 . *e* creativeline@sbcglobal.net

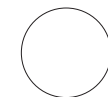

BUILDING BLOCK WHITE
COLOR MATCH REQUIRED

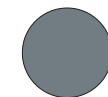


BUILDING GREY
COLOR MATCH REQUIRED



MATCH
PMS 130U

Sheila S. Grant

art & design

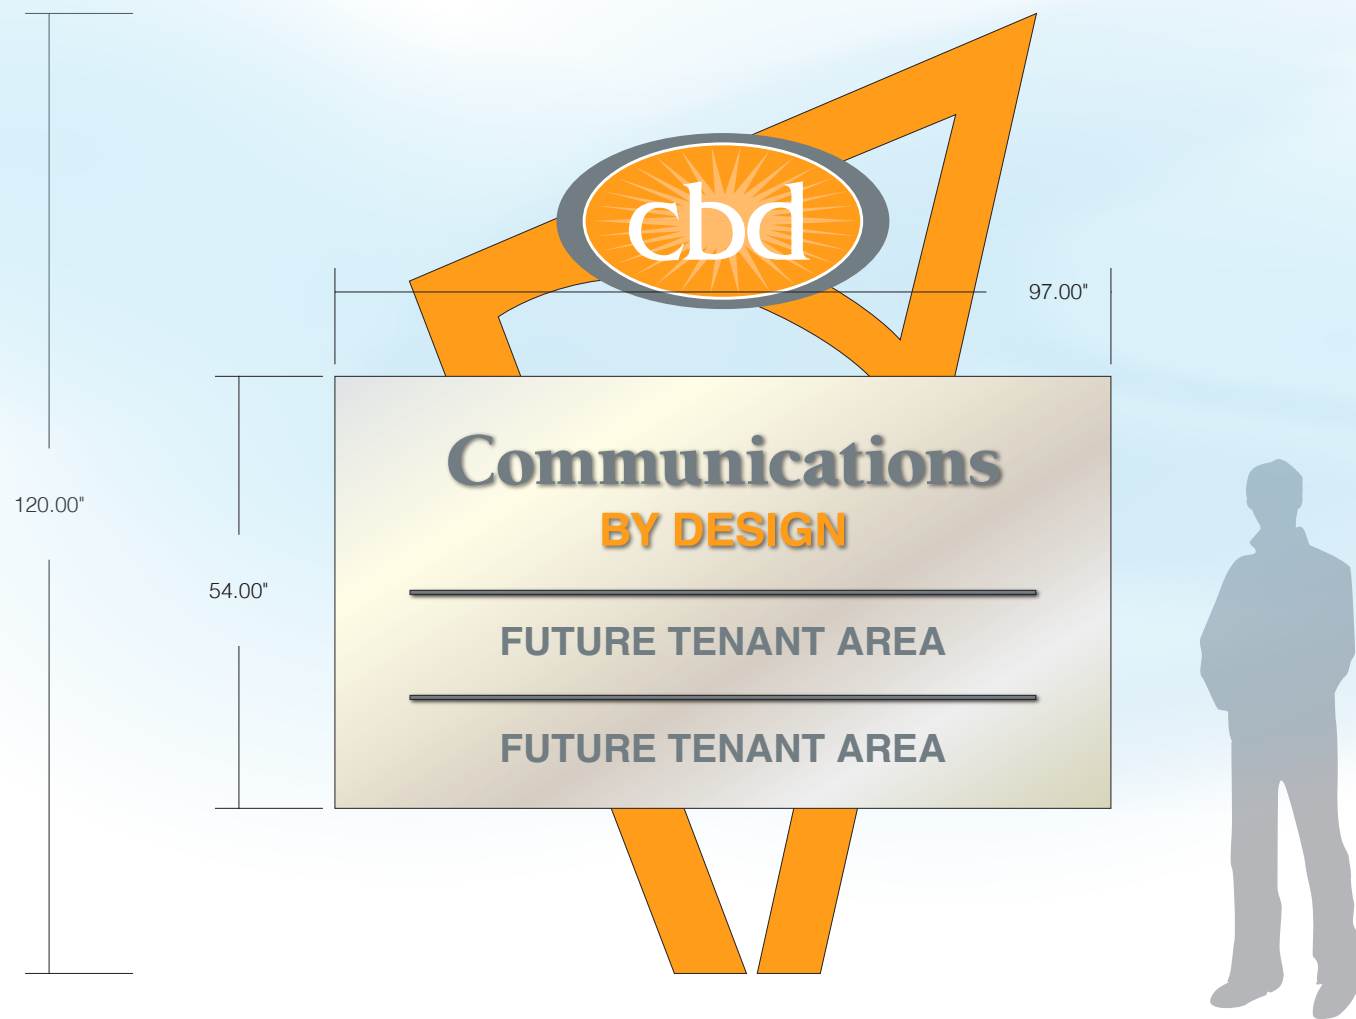

OPTION 5
SCALE: 1/2"=1'-0"



Creative Line



WHITE




MAP BRUSHED ALUMINUM
31-342



BUILDING GREY
COLOR MATCH REQUIRED



MATCH
PMS 130U

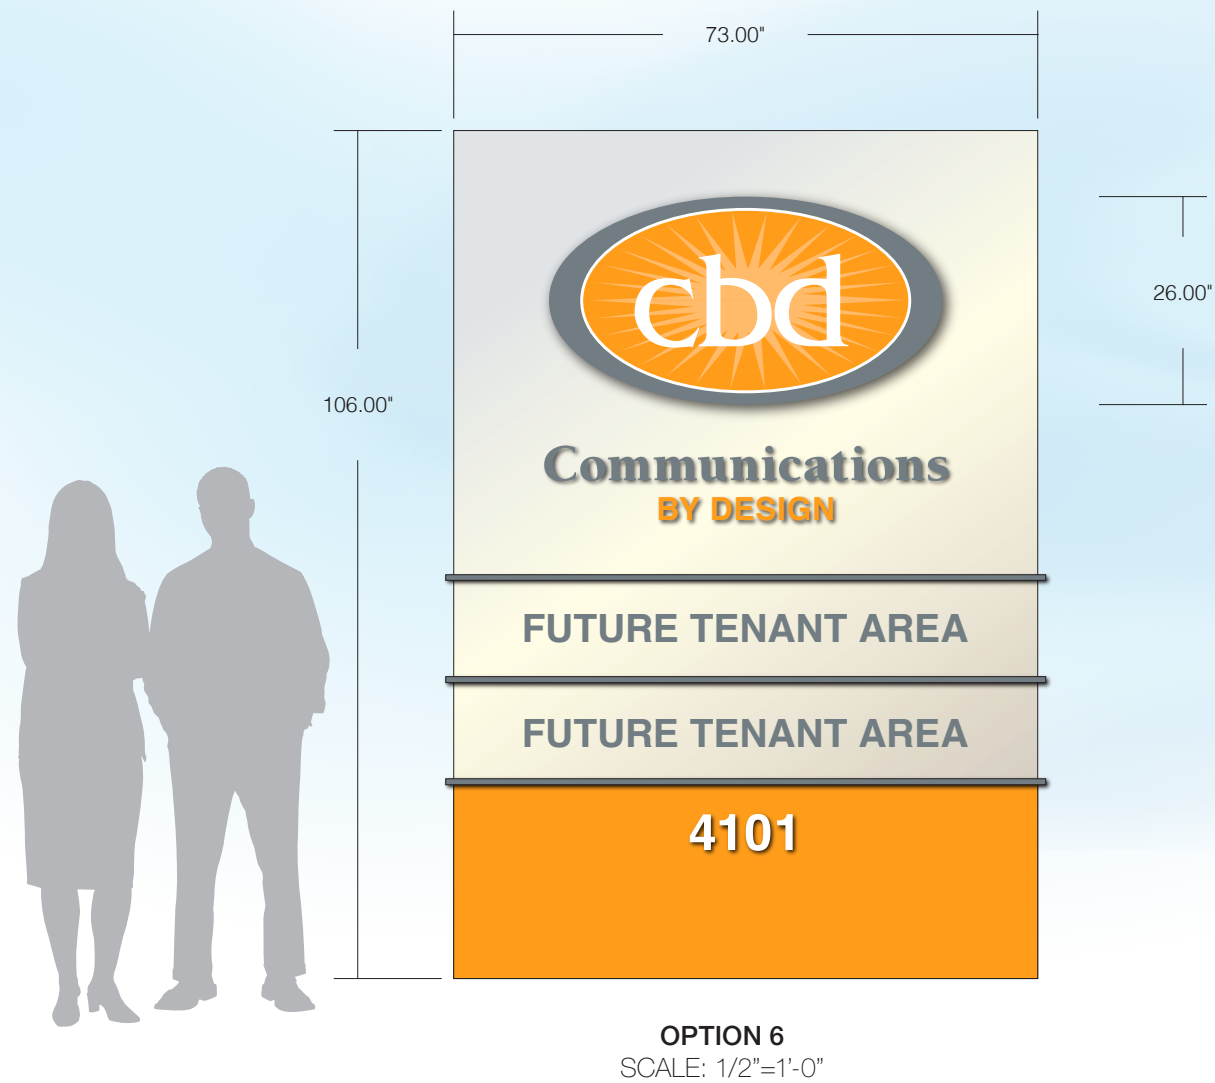

CreativeLine



WHITE



MAP BRUSHED ALUMINUM
31-342



BUILDING GREY
COLOR MATCH REQUIRED



MATCH
PMS 130U




OPTION 7
SCALE: 1/2"=1'-0"



CreativeLine

335 Bridge Street NW #300 . Grand Rapids, MI 49504 . *p* 616.450.1767 . *f* 616.724.4872 . *e* creativeline@sbcglobal.net

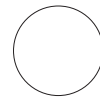

BUILDING BLOCK WHITE
COLOR MATCH REQUIRED



BUILDING GREY
COLOR MATCH REQUIRED



TO MATCH
PMS 130U

Sheila S. Grant


art & design




OPTION 8
SCALE: 1/2"=1'-0"



CreativeLine

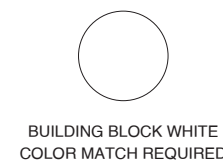


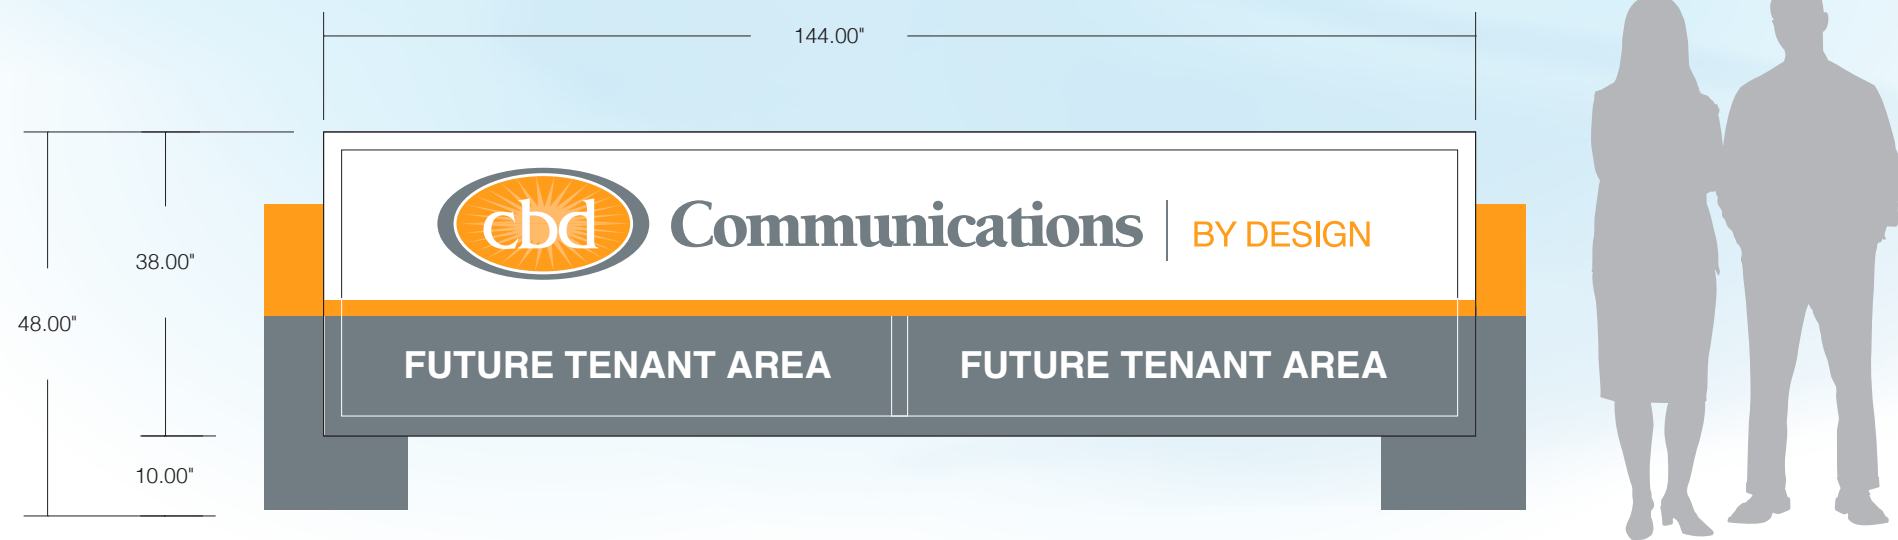


OPTION 9
SCALE: 1/2"=1'-0"



CreativeLine

335 Bridge Street NW #300 . Grand Rapids, MI 49504 . *p* 616.450.1767 . *f* 616.724.4872 . *e* creativeline@sbcglobal.net

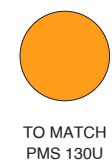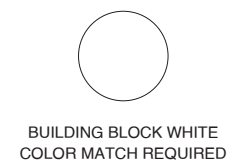

Sheila S. Grant

art & design

CREATIVELINE . 335 BRIDGE STREET NW #300 . GRAND RAPIDS, MI 49504 . 616.450.1767 . CREATIVELINE@SBCGLOBAL.NET

