

*Sheila S. Grant, art & design*

CreativeLine  
335 Bridge Street NW #300  
Grand Rapids, MI 49504

*p* 616.450.1767

*f* 616.724.4872

*e* [creativeline@sbcglobal.net](mailto:creativeline@sbcglobal.net)




**EBERHARD CENTER**

**INTERIOR WALL PROJECT / HALL OF FAME / LEADERSHIP AWARD**

 CreativeLine

# HALL OF FAME

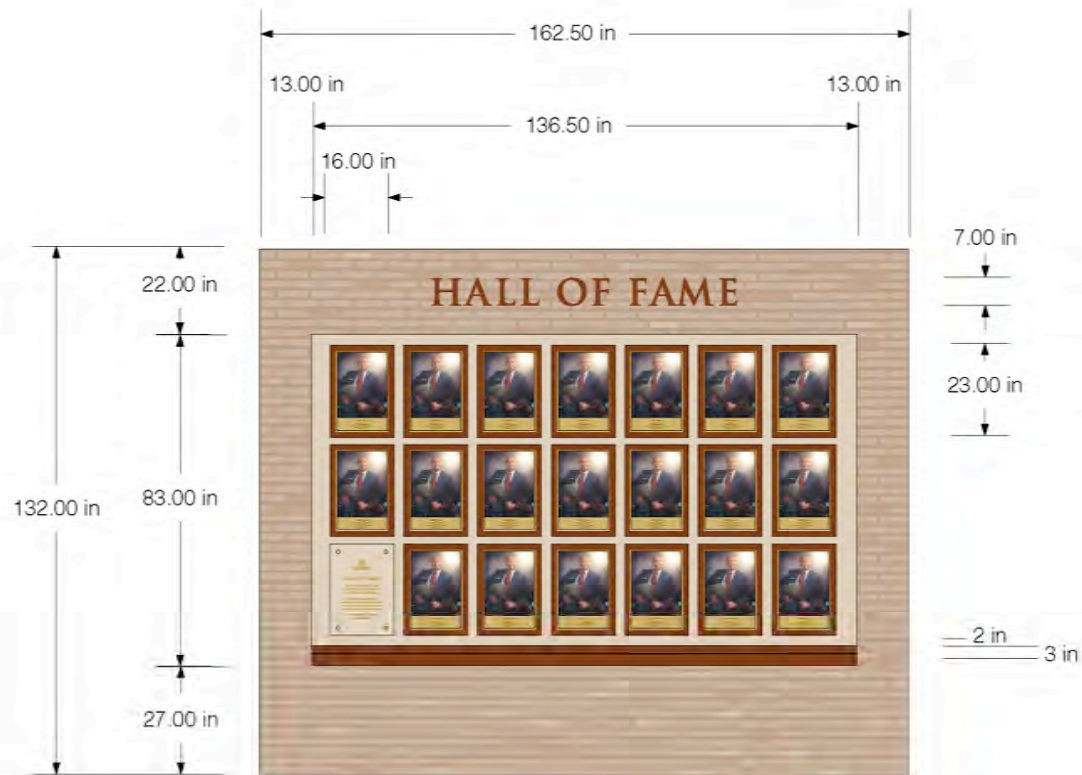

SOUTH ELEVATION

**GENERAL SPECIFICATIONS - FIRST WALL**

- Background dry wall painted Sherwin Williams Aria Ivory SW1109
- Lower rail and under rail painted SW Fudge Bar SW1091
- Aluminum water jet cut "Hall of Fame" letters with 3/4" sidewalls painted MP 20153 Metallic Brown
- Etched glass Hall of Fame plaque
- Please refer to detail drawings for more information

CLIENT: GVSU

DRAWING: 100.463A

PROJECT: HALL OF FAME


DATE: 8.6.09

SCALE: 1/4"=1'-0"

QTY: (20) FRAMES



CreativeLine

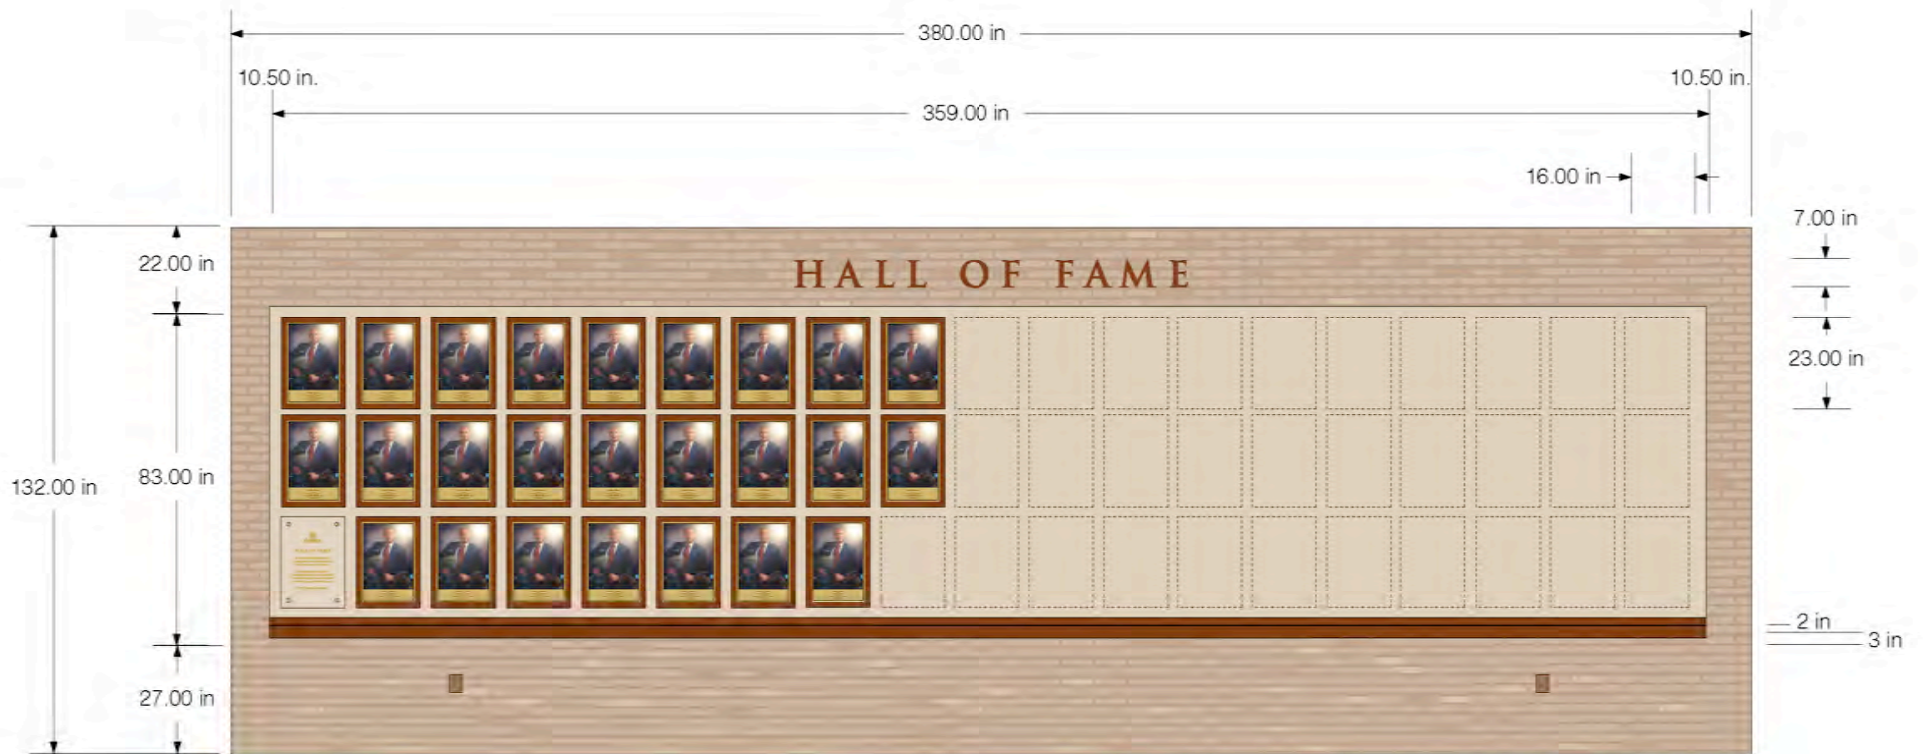

EAST ELEVATION AT ELEVATORS

**GENERAL SPECIFICATIONS - SECOND WALL**

- Background dry wall painted Sherwin Williams Aria Ivory SW1109
- Lower rail and under rail painted SW Fudge Bar SW1091
- Aluminum water jet cut "Hall of Fame" letters with 3/4" sidewalls painted MP 20153 Metallic Brown
- Security frames mounted in chronological order
- Etched glass Hall of Fame plaque
- Dashed lines represents area for future frames
- Please refer to detail drawings for more information

CLIENT: GVSU

DRAWING: 100,459A

PROJECT: HALL OF FAME


DATE: 8.6.09

SCALE: 1/4"=1'-0"

QTY: (25) FRAMES



**Creative Line**

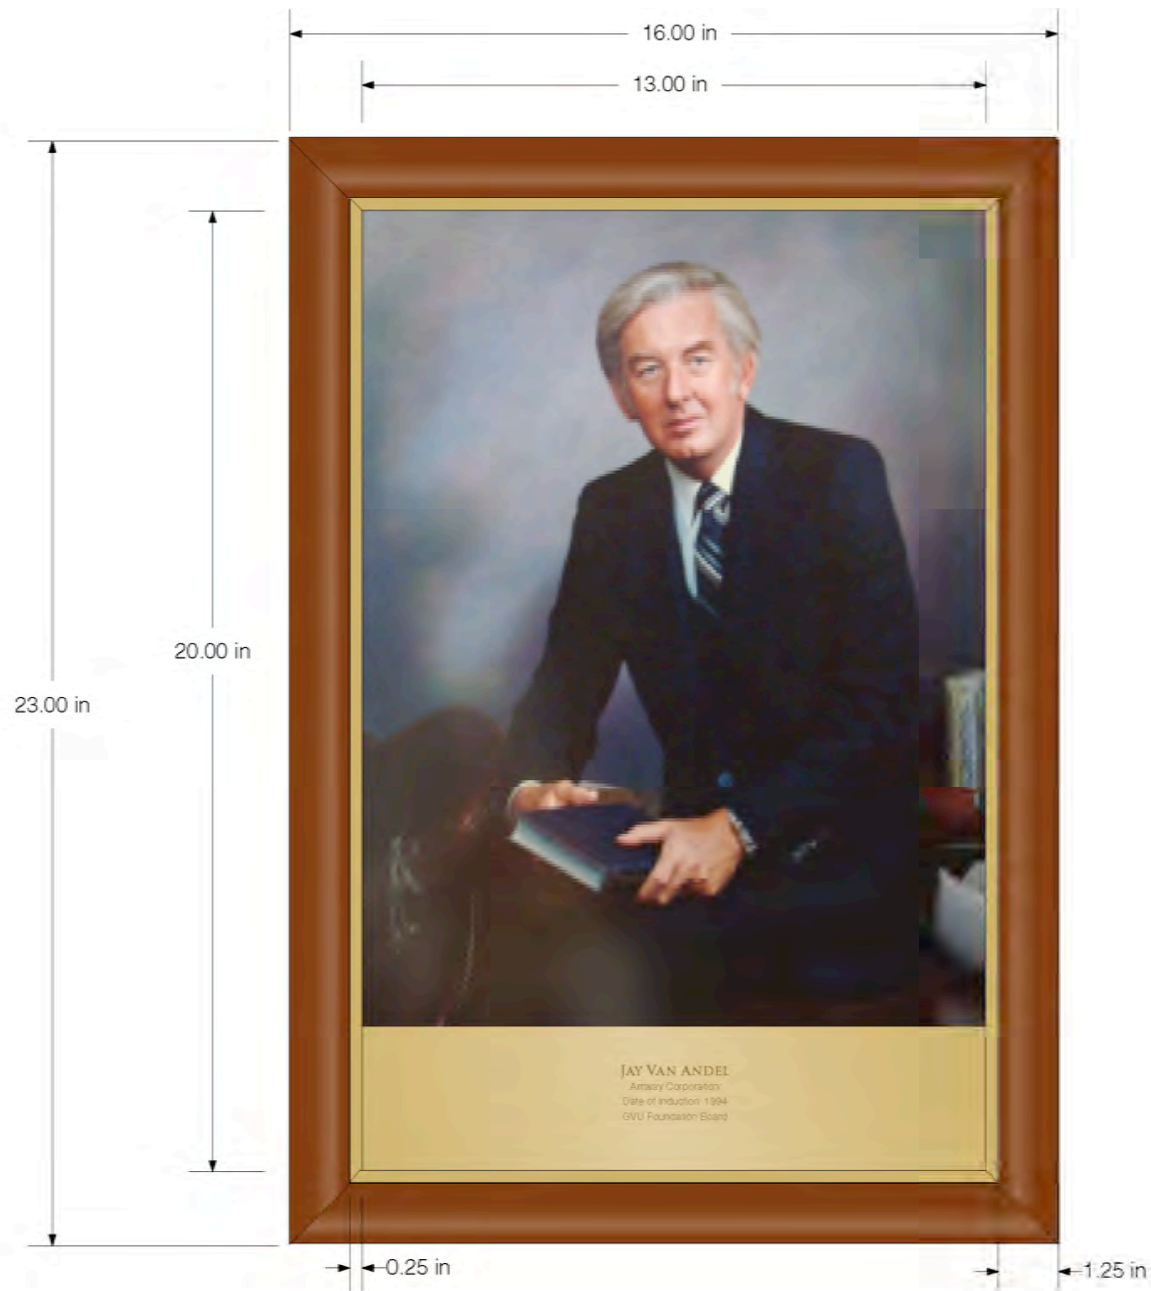

## SPECIFICATIONS

### FRAME

1.25" wide dark brown wood frame - A5992  
 .25" wide wood golden trim piece - GA771  
 UV non-glare glass  
 Security system mounting provided  
 Photos to be provided by photographer  
 Corner sample of frame provided

### BRASS PLATE

Existing brass plates considered for reuse  
 Condition of plates to be evaluated  
 Exact size required  
 Brass plates mounted same surface as photo  
 Quote for new plates to be provided upon request

### INSTALLATION

Security mounted as required  
 Mounting surface is drywall.

CLIENT: GVSU

DRAWING: 100.460

PROJECT: HALL OF FAME


DATE: 7.21.09

SCALE: 3"=1'-0"

QTY: (45) FRAMES



CreativeLine

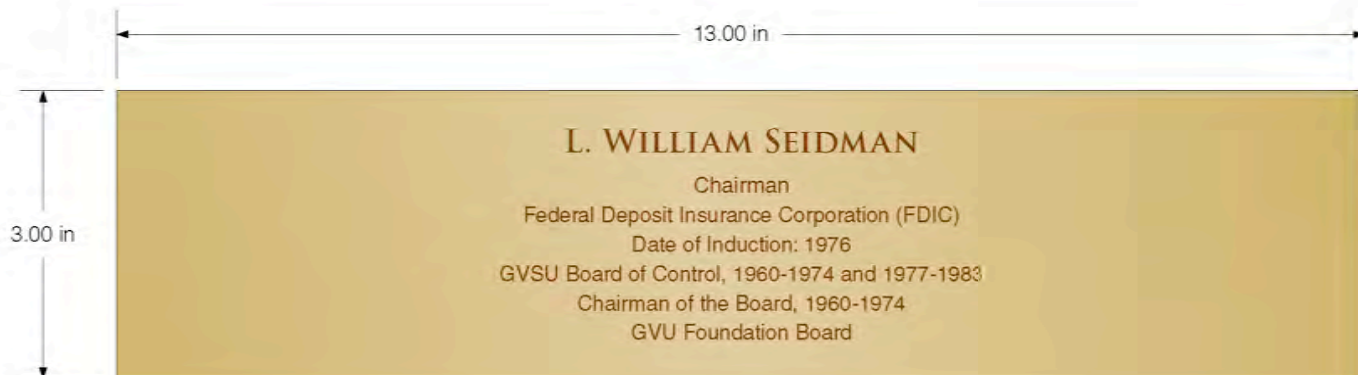

### SPECIFICATIONS

#### NEW BRASS PLATE

.25" name text  
.16" remaining  
Font: Trajan Pro Bold & Helvetica Medium  
Text color PMS 7532  
Exact size required  
Pricing provided upon request.

#### INSTALLATION

Mounting into frame with photo  
Please refer to frame illustration for placement  
Brass plates mounted same surface as photo

CLIENT: GVSU

DRAWING: 100.462

PROJECT: HALL OF FAME

DATE: 7.21.09

SCALE: HALF SIZE

QTY: (45) BRASS PLATES REQUIRED



CreativeLine



## SPECIFICATIONS

### GLASS

3/8" clear float glass with green tint  
Applied protective matte clear sealer  
7/16" diameter drilled mounting holes  
Pricing provided

### TEXT

Surface carved 1/32" deep  
Infilled Metallic Gold  
Font: Trajan Pro Bold & Helvetica Medium

### INSTALLATION

Mounted to interior dry wall  
7/8" stand-off spacers and anchors  
7/8" diameter Gold decorative caps

CLIENT: GVSU

DRAWING: 100.461

PROJECT: HALL OF FAME

DATE: 7.21.09

SCALE: 3"=1'-0"

QTY: (2)



Creative Line

## SPECIFICATIONS

### LETTERS

Aluminum water jet cut letters  
3/4" side wall  
Font: Trajan Pro Bold  
Painted MP 20153 Metallic Brown  
Mounted with 1/4" stand-offs  
Pricing provided upon request

### INSTALLATION

Mounting surface is brick  
East and south wall installation



x2 SETS OF LETTERS REQUIRED

CLIENT: GVSU

DRAWING: 100.468

PROJECT: HALL OF FAME

DATE: 7.25.09

SCALE: 3/4"=1'-0"

QTY: (2) SETS REQUIRED




MP 20153  
Metallic Brown



Creative Line



LEADERSHIP AWARD

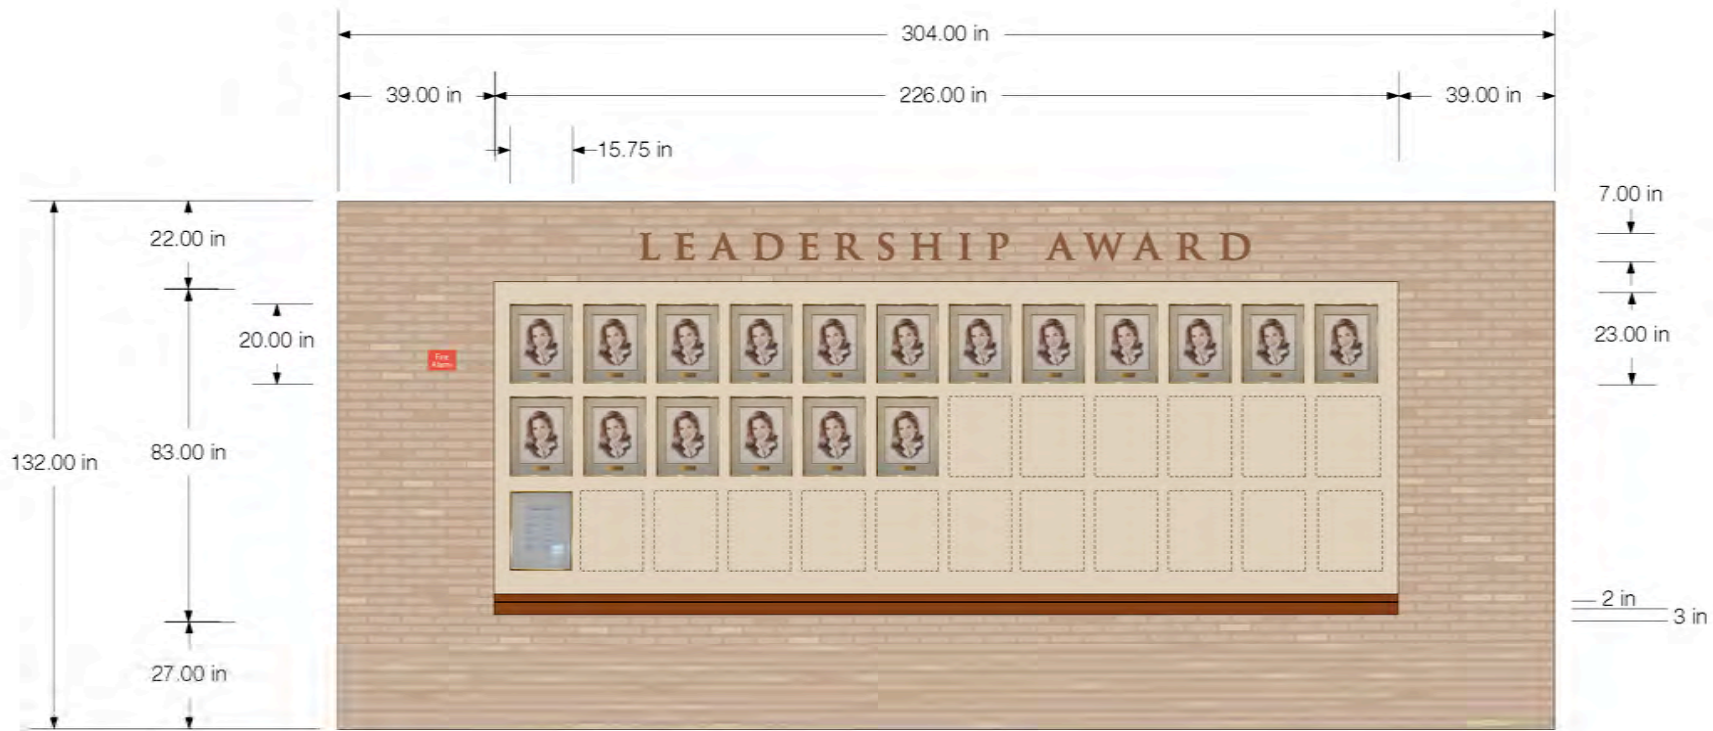

EAST ELEVATION  
LEADERSHIP WALL - NEW LOCATION

**OPTION 1 - USING EXISTING FRAMES - GENERAL SPECIFICATIONS**

- Background dry wall painted Sherwin Williams Aria Ivory SW1109
- Lower rail and under rail painted SW Fudge Bar SW1091
- Aluminum water jet cut "Leadership Award" letters with 3/4" sidewalls painted MP 20153 Metallic Brown
- Existing frames reused with new acid free matting
- Mounted in chronological order
- Existing Leadership Award plaque remounted
- Dashed lines represents area for future frames

CLIENT: GVSU
DRAWING: 100.464
PROJECT: LEADERSHIP AWARD
DATE: 7.25.09
SCALE: 3"=1'-0"
QTY: (18) EXISTING FRAMES



Creative Line



EAST ELEVATION  
LEADERSHIP WALL - NEW LOCATION

**OPTION 2 - NEW FRAMES - GENERAL SPECIFICATIONS**

- Background dry wall painted Sherwin Williams Aria Ivory SW1109
- Lower rail and under rail painted SW Fudge Bar SW1091
- Aluminum water jet cut "Leadership Award" letters with 3/4" sidewalls painted MP 20153 Metallic Brown
- New security wood frames with acid free matting mounted in chronological order
- Suggest not using present list of recipients. Replace with etched glass plaque with explanation of award.
- Dashed lines represents area for future frames
- Please refer to detail drawings for more information

CLIENT: GVSU
DRAWING: 100.465
PROJECT: LEADERSHIP AWARD
DATE: 7.25.09
SCALE: 3"=1'-0"
QTY: (18) FRAMES



Creative Line



## SPECIFICATIONS

### OPTION 2

#### FRAME

1.25" wide dark brown wood frame - A5992  
 .25" wide wood golden trim piece - GA771  
 UV non-glare glass  
 Acid free mat  
 Color of mat to be determined - ivory egg shell  
 Security system mounting provided  
 Drawings to be provided  
 Corner sample of frame provided

#### BRASS PLATE

Existing brass plates considered for reuse  
 Condition of plates to be evaluated  
 Exact size required  
 Area to receive plate to be cut in mat  
 Quote for new plates provided upon request

#### INSTALLATION

Security mounted as required  
 Mounting surface is drywall

CLIENT: GVSU

DRAWING: 100.466

PROJECT: LEADERSHIP AWARD


DATE: 7.21.09

SCALE: 3"=1'-0"

QTY: (18) FRAMES



CreativeLine

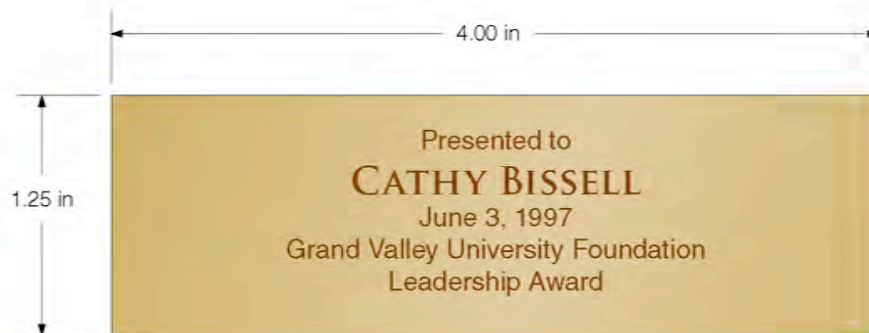

## SPECIFICATIONS

### NEW BRASS PLATE

.111" name text

.100" remaining text

Font: Trajan Pro Bold & Helvetica Medium

Text color PMS 7532

Exact size required

Quoted provided upon request

### INSTALLATION

Area in matte to be cut out to received brass plate  
Please refer to frame illustration for placement

CLIENT: GVSU

DRAWING: 100,470

PROJECT: HALL OF FAME

DATE: 7.21.09

SCALE: FULL SIZE

QTY: (18) BRASS PLATES REQUIRED



Creative Line



## SPECIFICATIONS

### OPTION 2

#### GLASS

3/8" clear float glass with green tint  
Applied protective matte clear sealer  
7/16" diameter drilled mounting holes  
Quote provided.

#### TEXT

Surface carved 1/32" deep  
Infilled Metallic Gold  
Font: Trajan Pro Bold & Helvetica Medium  
Specific text to be determined

#### INSTALLATION

Mounted to interior dry wall  
7/8" stand-off spacers and anchors  
7/8" diameter Gold decorative caps

CLIENT: GVSU

DRAWING: 100.467

PROJECT: LEADERSHIP AWARD

DATE: 7.21.09

SCALE: 3"=1'-0"

QTY: (1)



CreativeLine

## SPECIFICATIONS

### LETTERS

Aluminum water jet cut letters  
3/4" side wall  
Painted MP 20153 Metallic Brown  
Mounted with 1/4" stand-offs  
Font: Trajan Pro Bold

### INSTALLATION

Mounting surface is brick



CLIENT: GVSU

DRAWING: 100.469

PROJECT: HALL OF FAME

DATE: 7.25.09

SCALE: 1/2"=1'-0"

QTY: (1) SET REQUIRED



MP 20153  
Metallic Brown



Creative Line

*Sheila S. Grant, art & design*

CreativeLine  
335 Bridge Street NW #300  
Grand Rapids, MI 49504

☎ 616.450.1767

☎ 616.724.4872

✉ [creativeline@sbcglobal.net](mailto:creativeline@sbcglobal.net)

