

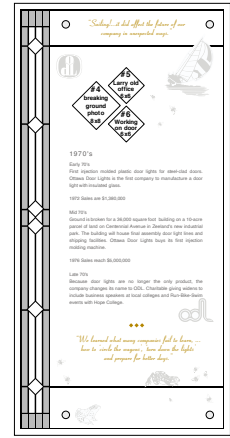
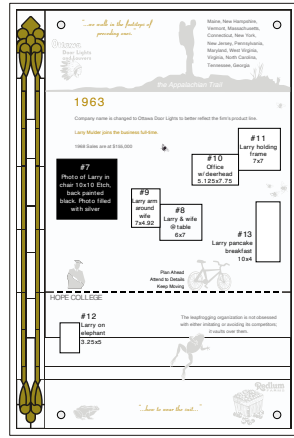
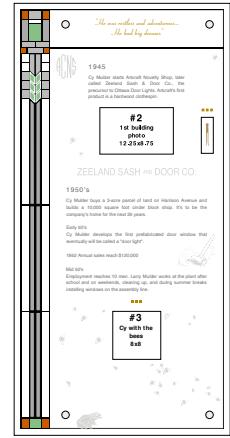
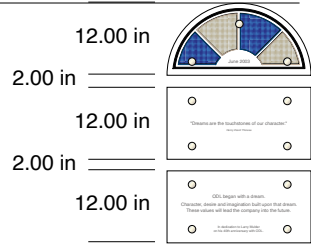


PANEL LAYOUT - ALLOWANCE FOR 2 ADDITIONAL FUTURE PANELS

SCALE: 3/8"=1'-0"

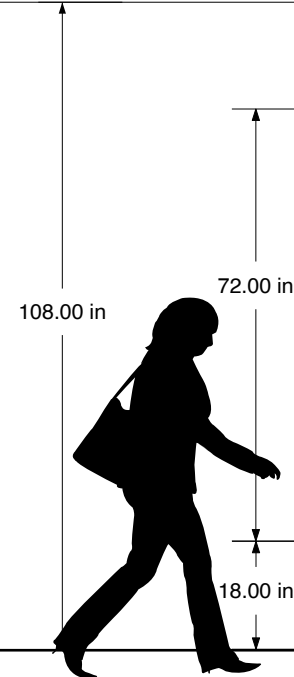

Future Panel Area Future Panel Area

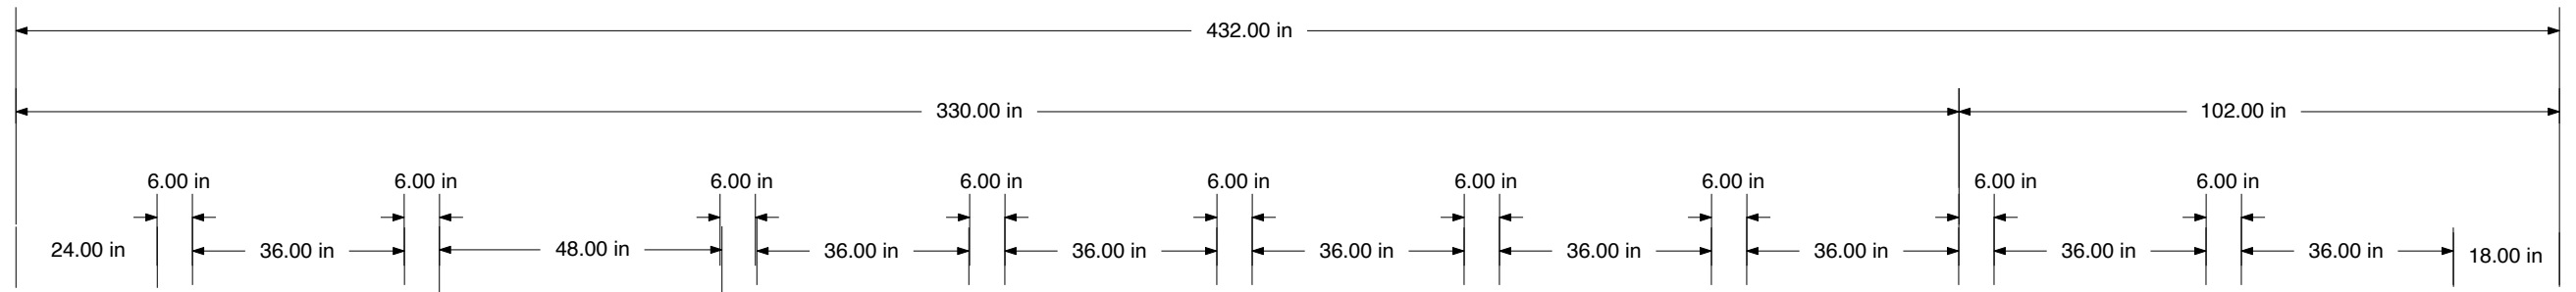

ORIGINAL PANELS 1, 2 & 3

ORIGINAL PANEL 4

ORIGINAL PANEL 5

ORIGINAL PANEL 6


ORIGINAL PANELS 7 & 8

ORIGINAL PANEL 9

NEW PANEL 10
Existing panel 10 to be removed & replaced

PANEL 11

PLEASE NOTE
These two panels have been switch from original placement
They are now to be in the correct decade order as shown

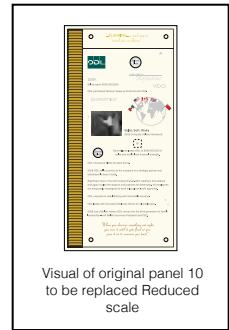

Visual of original panel 10 to be replaced Reduced scale

