


ENTRY GATE TREATMENT

Fabricated gate accents
Gate and flood lighting provided by others
Field measurement required

SCALE: 3/4" = 1'-0"

20"x14"x.125" aluminum
plate panel
Raised copy & border

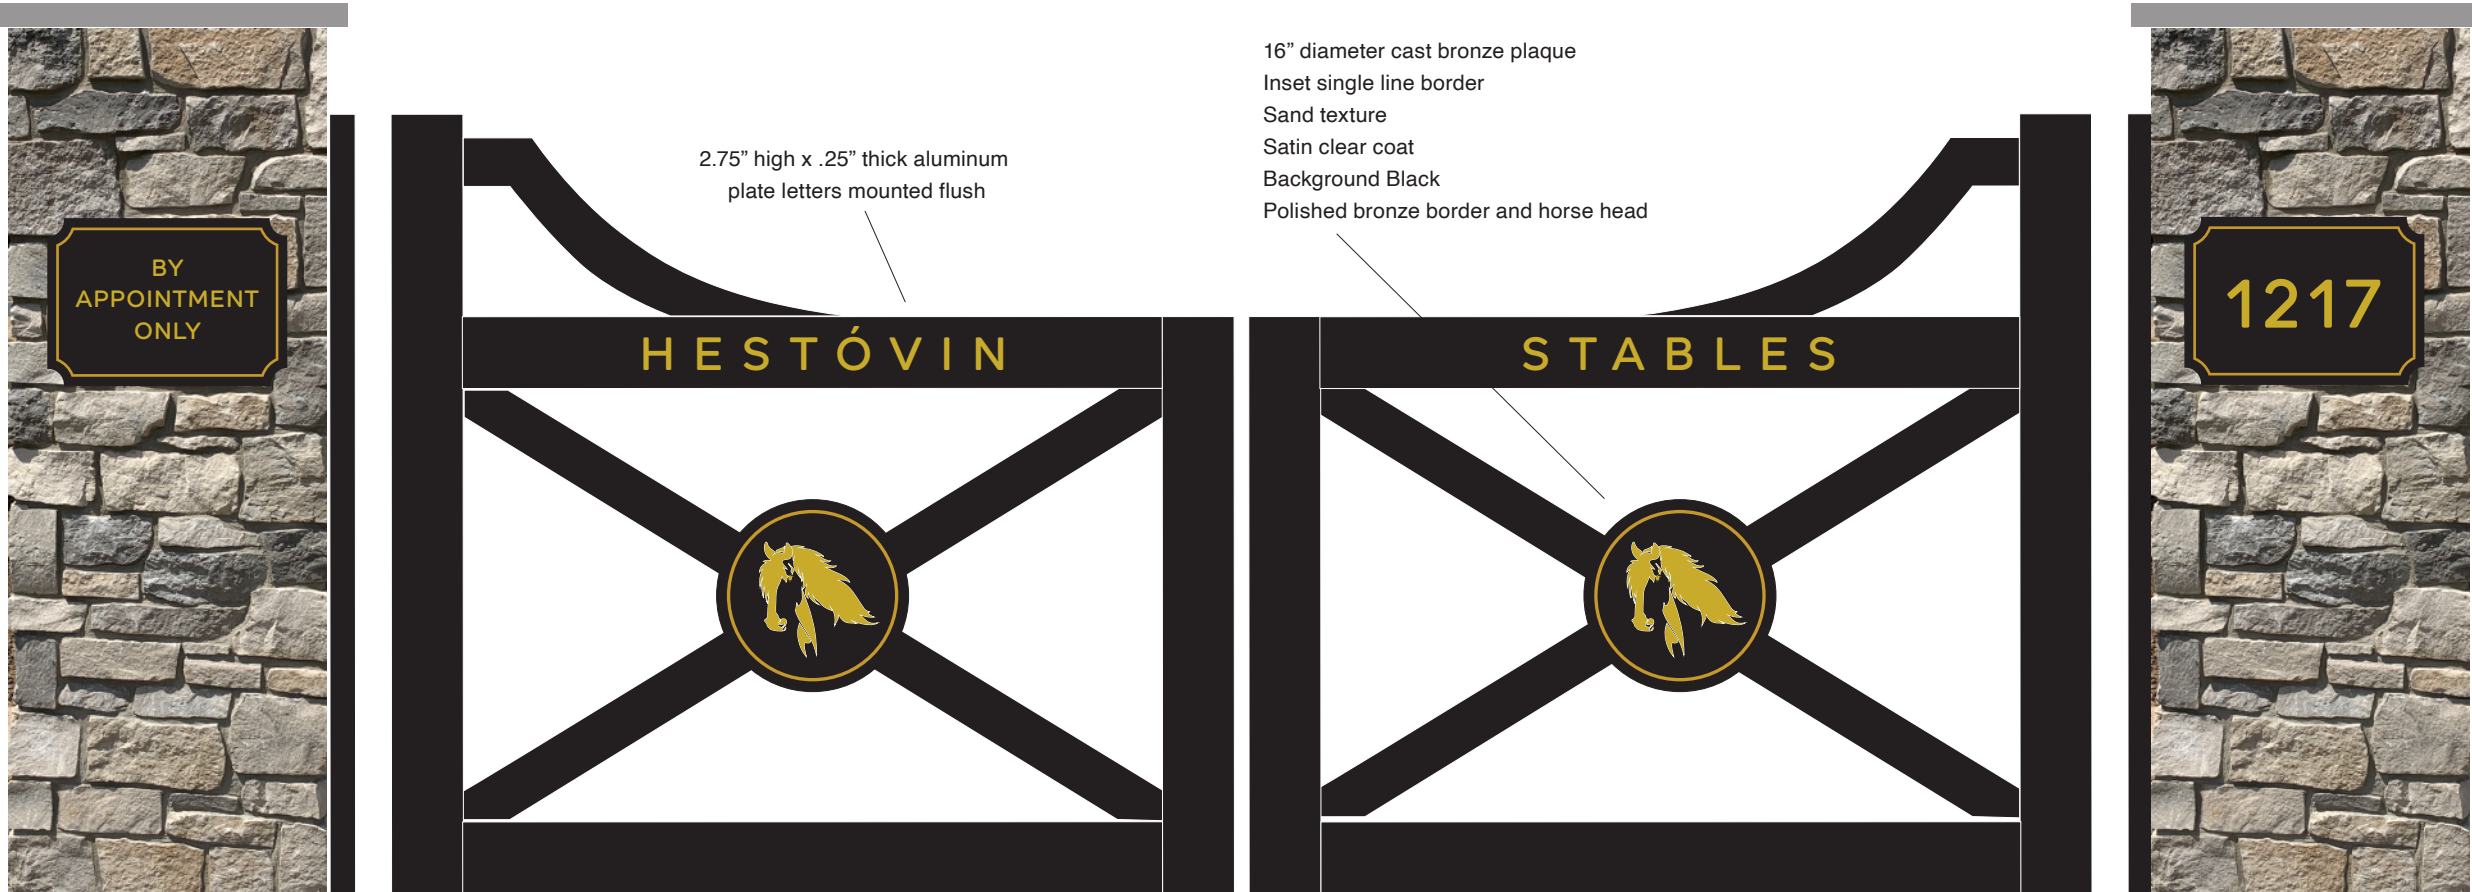

20"x14"x.125" aluminum
plate panel with raised
address numbers & border

Flood light by others

Existing black aluminum gate
powered in satin black

Flood light by others



ENTRY TREATMENT VISUAL PLACEMENT - GATE & PILLAR TREATMENT