



KAREN MULDER - ODC PRESCHOOL NORTH - HOLLAND MICHIGAN

Sheila Grant  
Art & Design

Submitted  
September 2021



616.450.1767  
sheila@creativelinestudio.com  
creativelinestudio.com

Sheila Grant | ART & DESIGN





LOCATION



**MAIN IDENTIFICATION SIGN**

Sign materials to be determined. Options may include aluminum, wood, vinyl, PVC based material...  
The ODC may want to use sign materials that are easily available to them  
Vairous color options are provided. When a final color has been selected all campus signs will support that color theme  
Sign manufacture quote provided upon request  
Size to be confirmed



MAIN ID - OPTION 1  
SCALE: 5/8 = 1'-0"

**MAIN IDENTIFICATION SIGN**

Sign materials to be determined. Options may include aluminum, wood, vinyl, PVC based material...  
The ODC may want to use sign materials that are easily available to them  
Vairous color options are provided. When a final color has been selected all campus signs will support that color theme  
Sign manufacture quote provided upon request  
Size to be confirmed




MAIN ID - OPTION 2  
SCALE: 5/8 = 1'-0"

MAIN ID - OPTION 3  
SCALE: 5/8 = 1'-0"



**MAIN IDENTIFICATION SIGN**

Sign materials to be determined. Options may include aluminum, wood, vinyl, PVC based material...  
The ODC may want to use sign materials that are easily available to them  
Vairous color options are provided. When a final color has been selected all campus signs will support that color theme  
Sign manufacture quote provided upon request  
Size to be confirmed

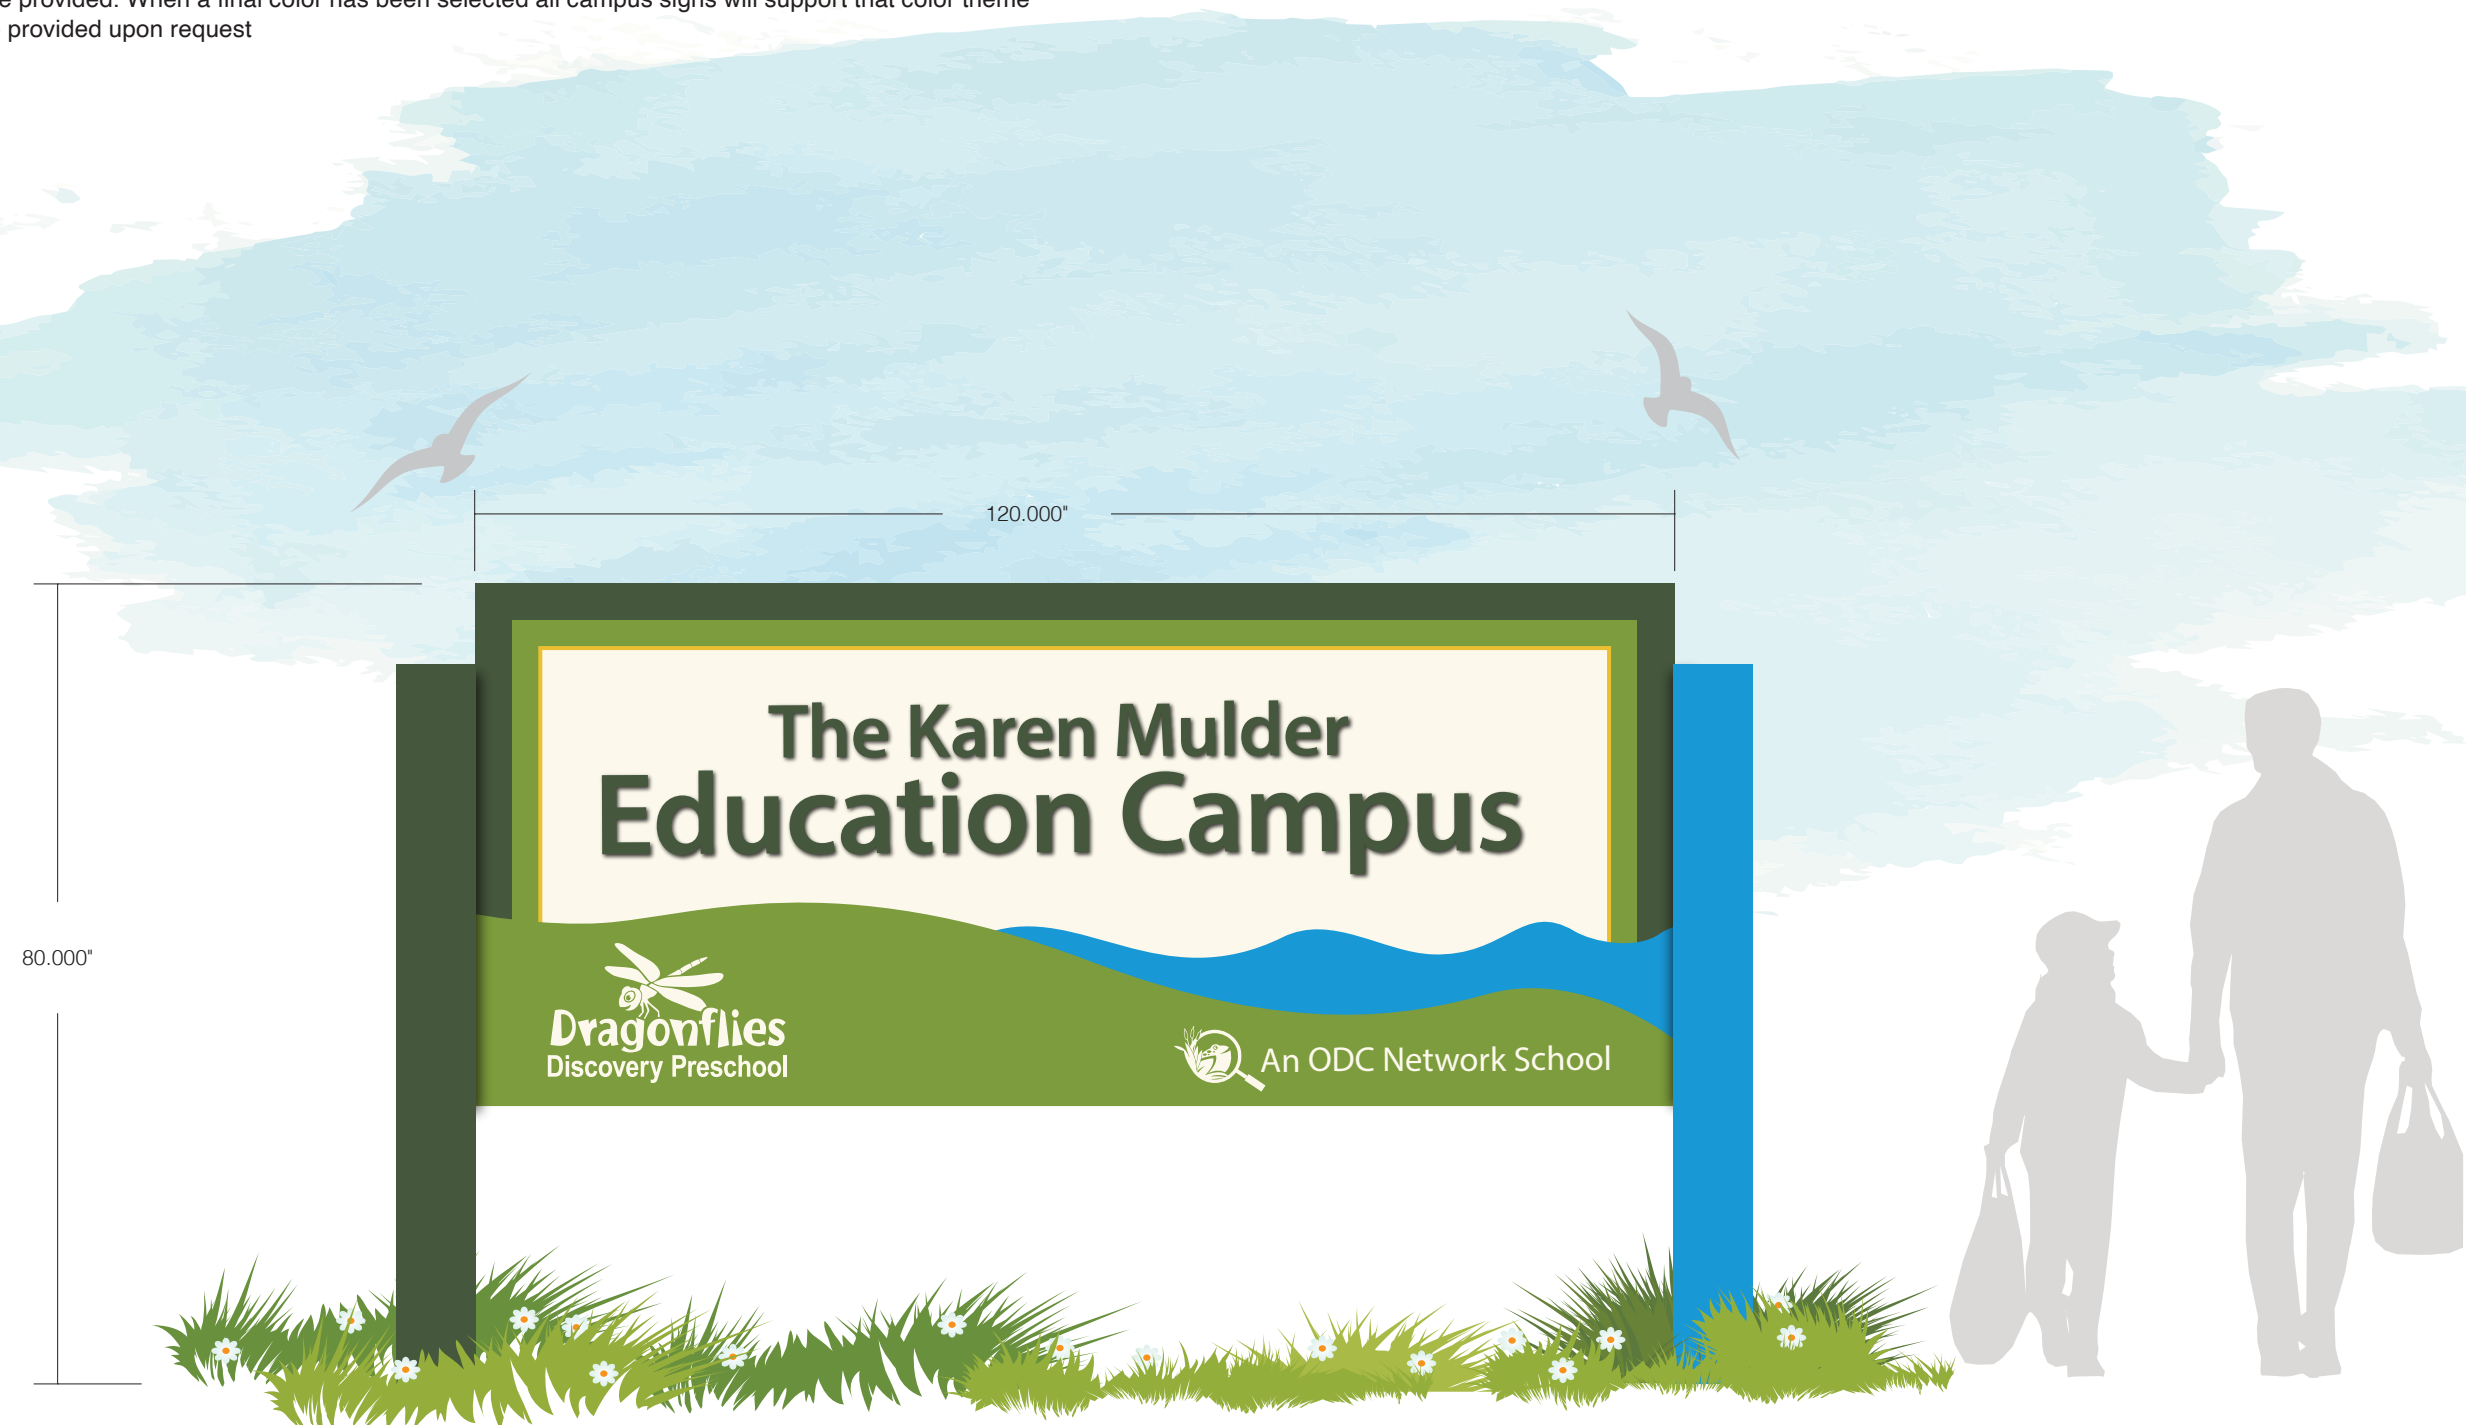

MAIN ID - OPTION 4  
SCALE: 5/8 = 1'-0"

### MAIN IDENTIFICATION SIGN

Sign materials to be determined. Options may include aluminum, wood, vinyl, PVC based material...  
The ODC may want to use sign materials that are easily available to them  
Various color options are provided. When a final color has been selected all campus signs will support that color theme  
Sign manufacture quote provided upon request  
Size to be confirmed



MAIN ID - OPTION 5  
SCALE: 5/8 = 1'-0"

MAIN ID - OPTION 6  
SCALE: 5/8 = 1'-0"



## MAIN IDENTIFICATION SIGN

Sign materials to be determined. Options may include aluminum, wood, vinyl, PVC based material...

The ODC may want to use sign materials that are easily available to them

Vairous color options are provided. When a final color has been selected all campus signs will support that color theme

Sign manufacture quote provided upon request

Size to be confirmed



MAIN ID - OPTION 7  
SCALE: 5/8 = 1'-0"

MAIN ID - OPTION 8  
SCALE: 5/8 = 1'-0"

**BUILDING ENTRANCE IDENTIFICATION**

Ground mounted sign

Each sign face to have a unique dragonfly image

Sign materials to be determined. Options may include aluminum, wood, vinyl, PVC based material...

The ODC may want to use sign materials that are easily available to them


Vairous color options are provided. When a final color has been selected all campus signs will support that color theme

Sign manufacture quote provided upon request

Size to be confirmed



WALL MOUNT SIGNS - COLOR OPTIONS  
SCALE: 3/4" = 1'-0"

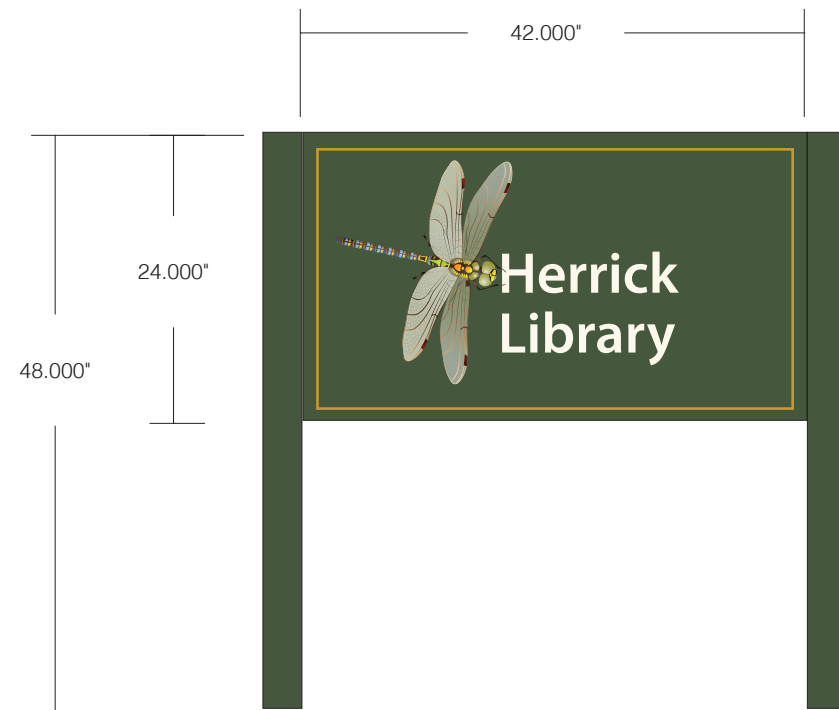

GROUND SIGN - COLOR OPTIONS  
SCALE: 3/4" = 1'-0"





## HABITAT AREA IDENTIFICATION

Ground mounted sign

Each sign face to have a unique animal image

Sign materials to be determined. Options may include aluminum, wood, vinyl, PVC based material...

The ODC may want to use sign materials that are easily available to them

Vairous color options are provided. When a final color has been selected all campus signs will support that color theme

Sign manufacture quote provided upon request

Size to be confirmed



HABITAT AREA GROUND SIGN - OPTION 1  
SCALE: 3/4" = 1'-0"

## HABITAT AREA IDENTIFICATION

Ground mounted sign

Each sign face to have a unique animal image

Sign materials to be determined. Options may include aluminum, wood, vinyl, PVC based material...

The ODC may want to use sign materials that are easily available to them

Vairous color options are provided. When a final color has been selected all campus signs will support that color theme

Sign manufacture quote provided upon request

Size to be confirmed



HABITAT AREA GROUND SIGN - OPTION 2  
SCALE: 3/4" = 1'-0"



## HABITAT AREA IDENTIFICATION

Ground mounted sign

Each sign face to have a unique animal image


Sign materials to be determined. Options may include aluminum, wood, vinyl, PVC based material...

The ODC may want to use sign materials that are easily available to them


Vairous color options are provided. When a final color has been selected all campus signs will support that color theme

Sign manufacture quote provided upon request


Size to be confirmed

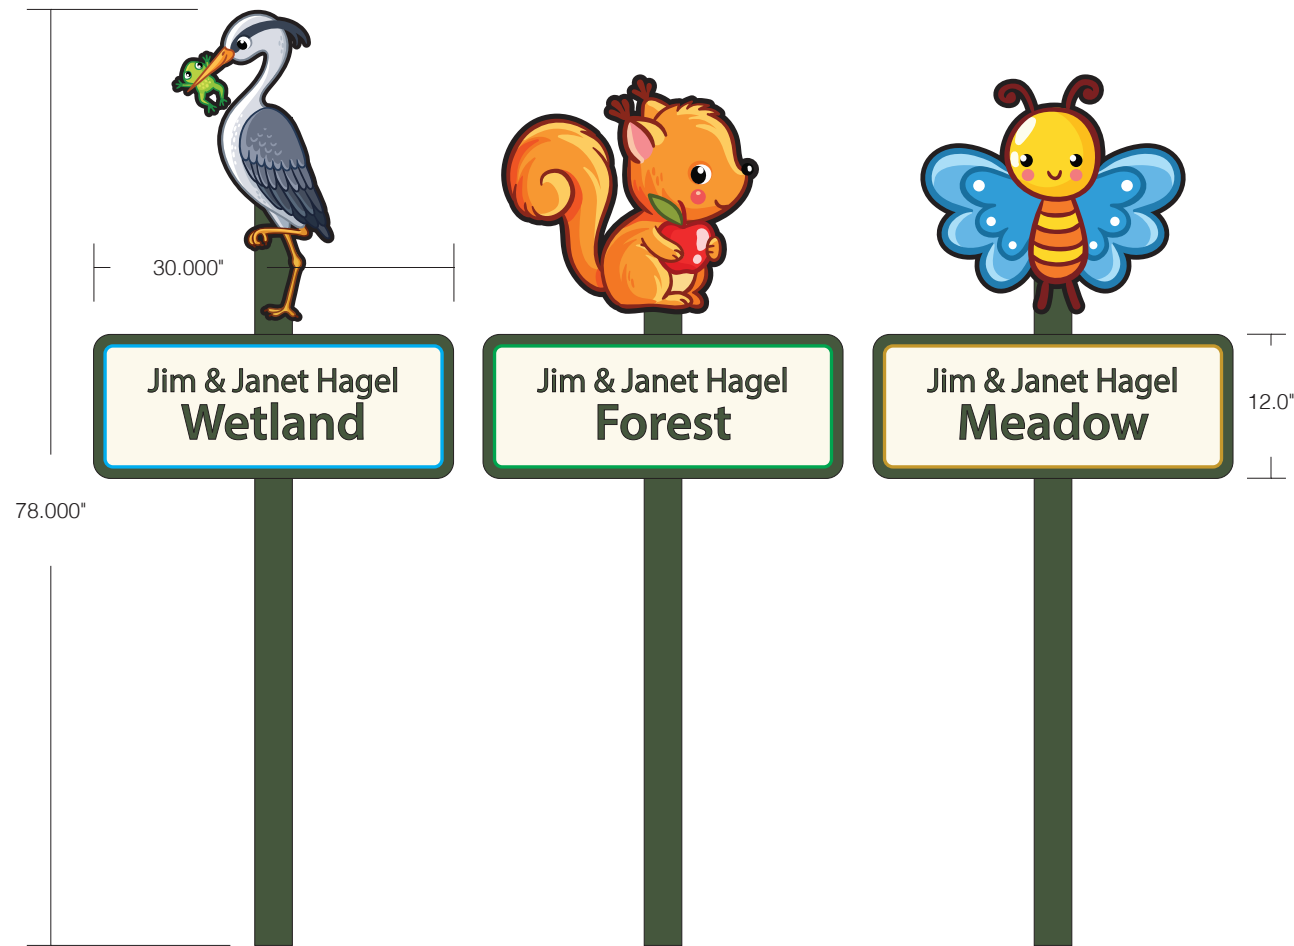

HABITAT AREA GROUND SIGN - OPTION 3  
SCALE: 3/4" = 1'-0"

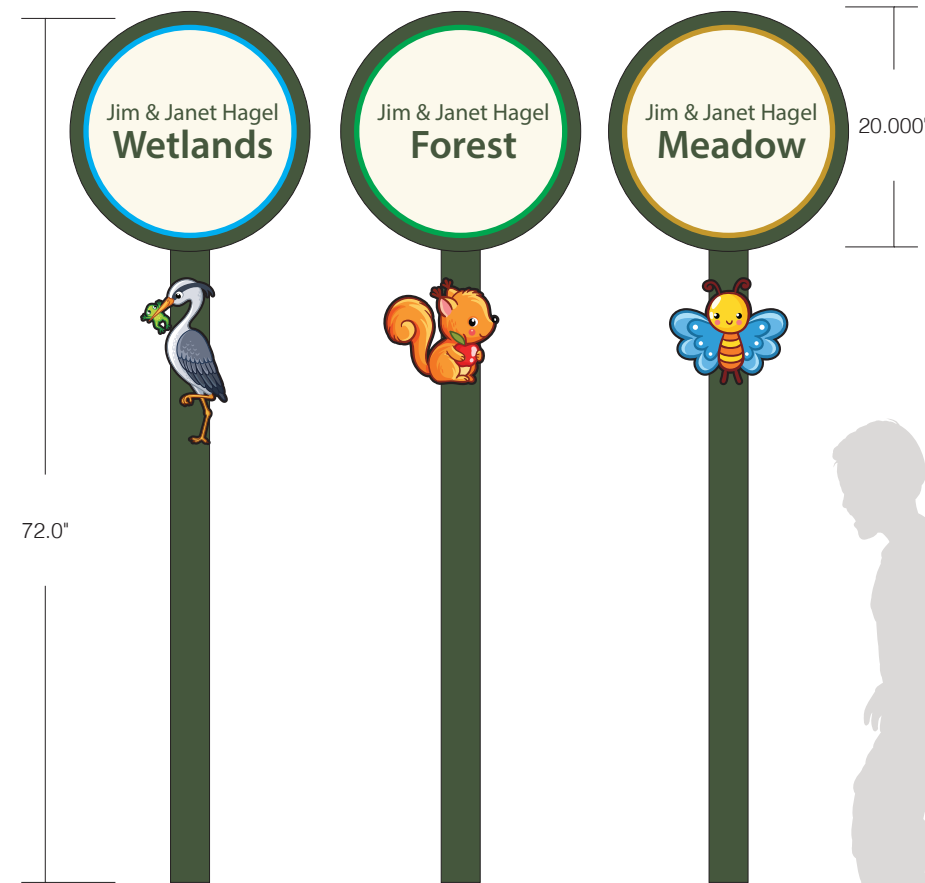

HABITAT AREA GROUND SIGN - OPTION 4  
SCALE: 3/4" = 1'-0"

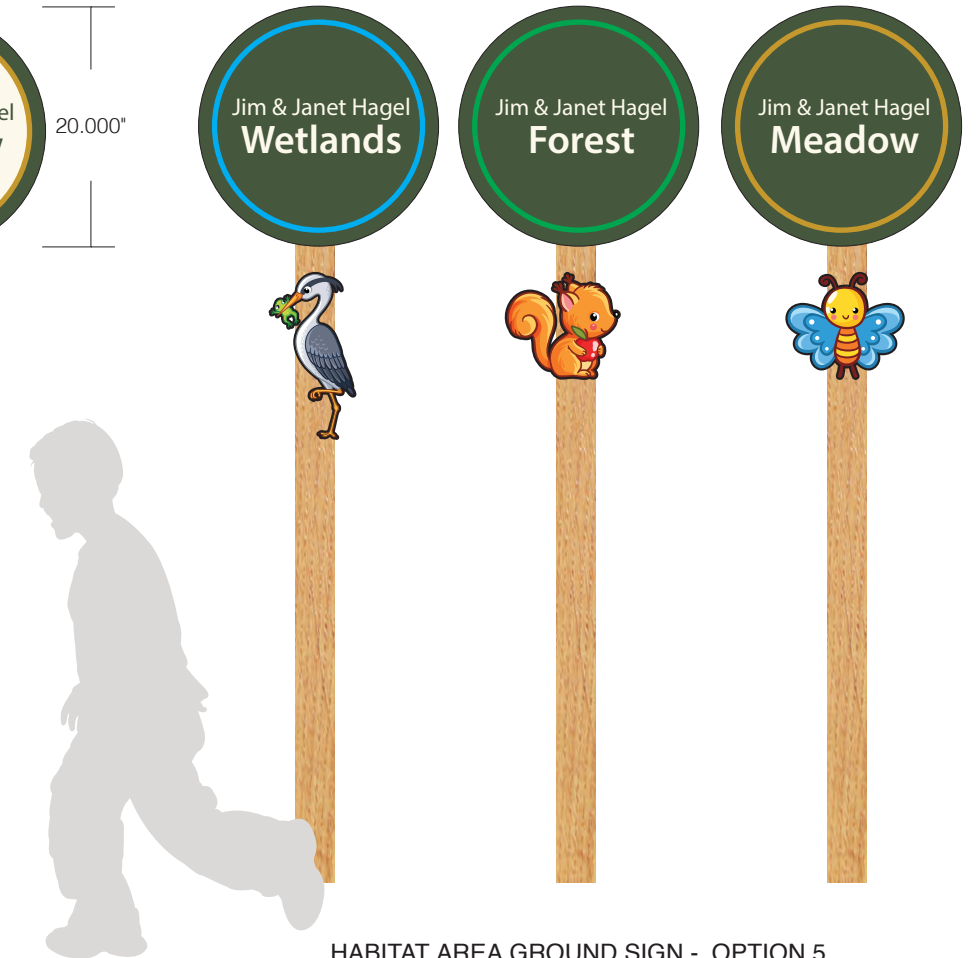


HABITAT AREA GROUND SIGN - OPTION 5  
SCALE: 3/4" = 1'-0"

**INDIVIDUAL CLASSROOMS ID'S - OPTION 1**


Wall mounted sign - surface applied vinyl or dimensional cabinets & lettering with vinyl  
 Each sign face to have a unique animal image  
 Sign materials to be determined  
 The ODC may want to use sign materials that are easily available to them  
 Sign manufacture quote provided upon request  
 Size to be confirmed



OTHER POSSIBLE ICONS FOR CLASSROOM WALL ID

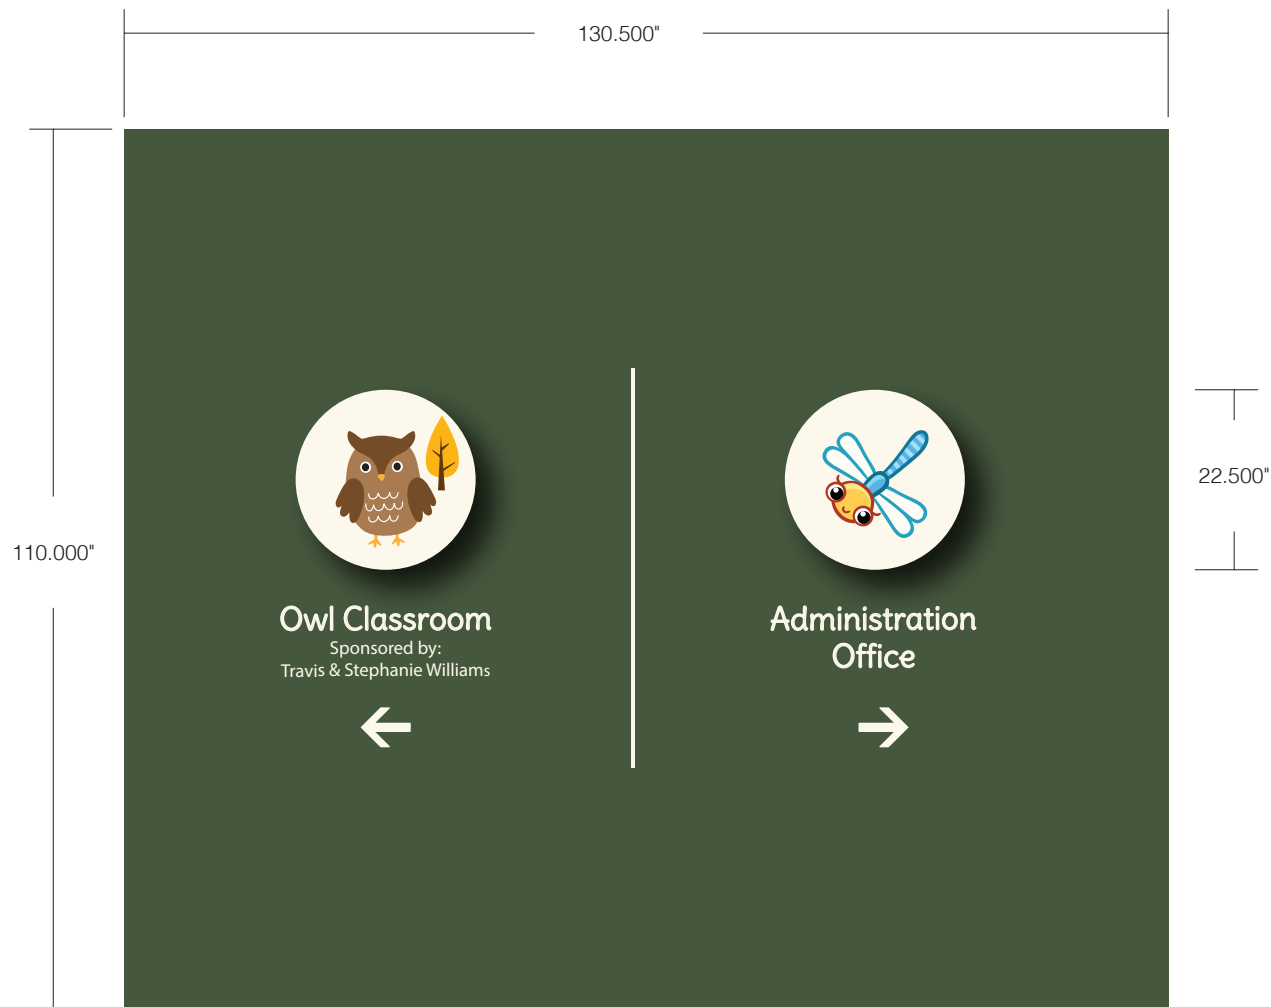

BUILDING 2A - ENCLAVE  
 SCALE: 1/2"=1'-0"

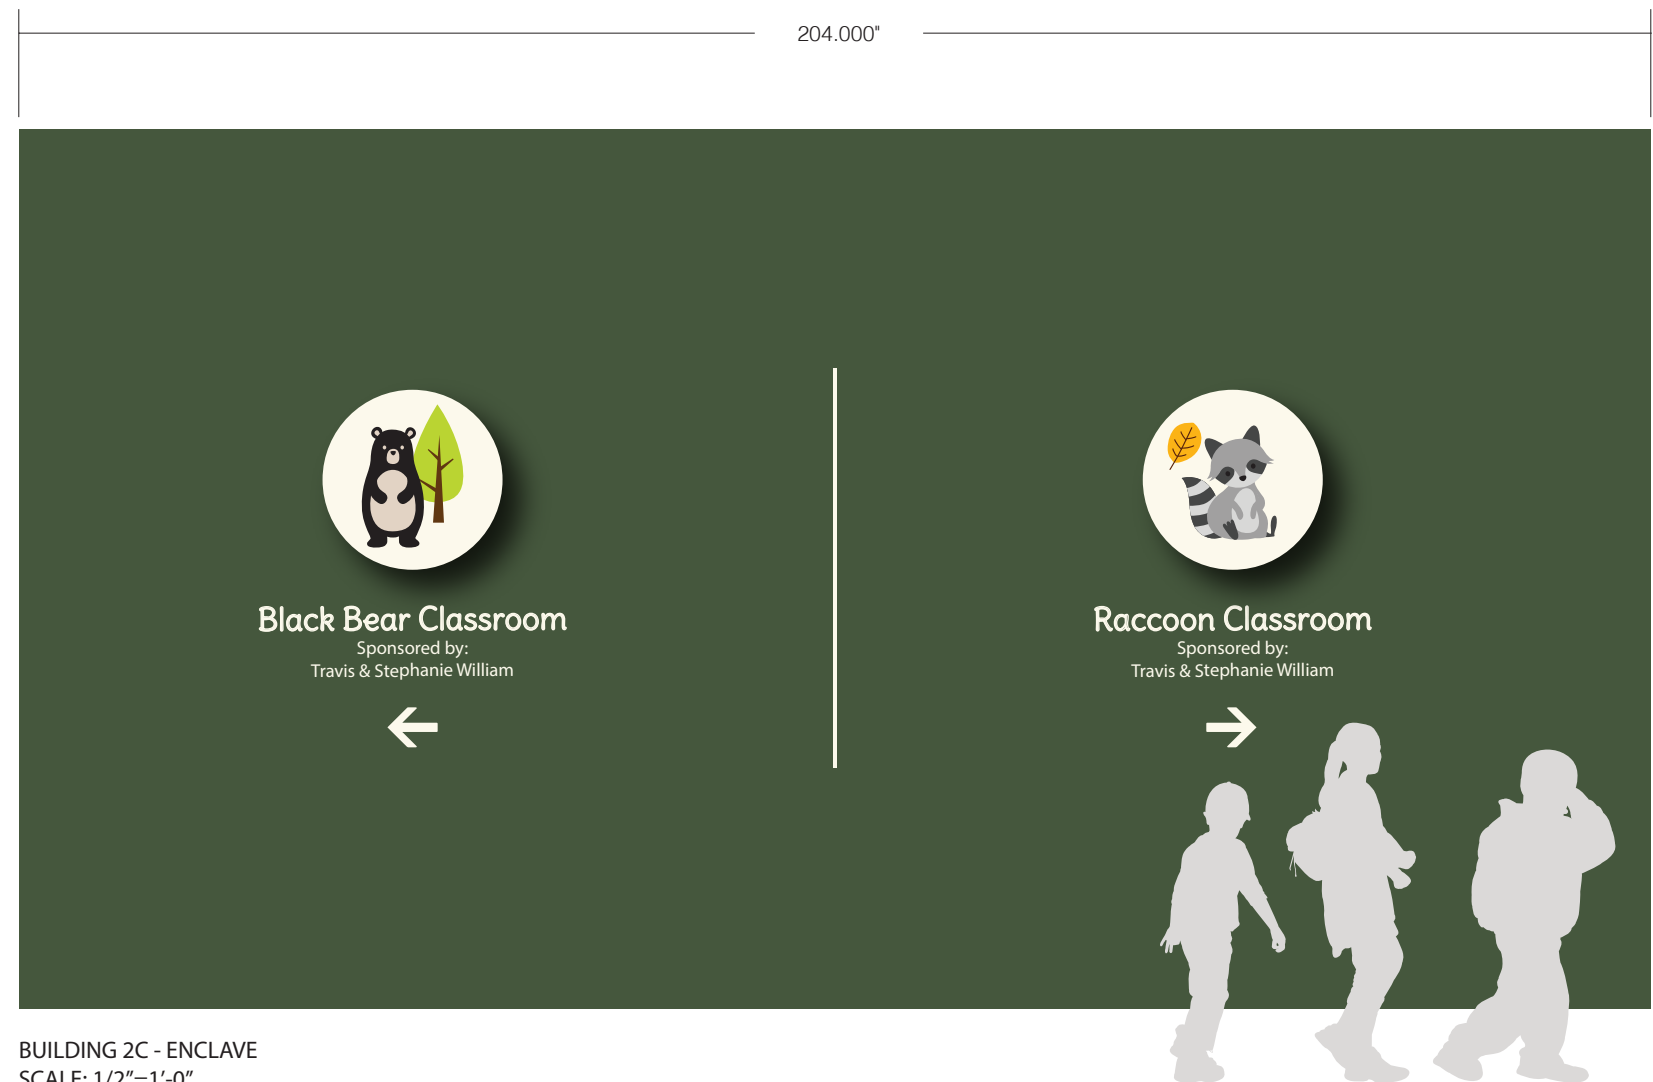


BUILDING 2C - ENCLAVE  
 SCALE: 1/2"=1'-0"

**INDIVIDUAL CLASSROOMS ID'S - OPTION 2**


Wall mounted sign - surface applied vinyl or dimensional cabinets & lettering with vinyl  
 Each sign face to have a unique animal image  
 Sign materials to be determined  
 The ODC may want to use sign materials that are easily available to them  
 Sign manufacture quote provided upon request  
 Size to be confirmed



OTHER POSSIBLE ICONS FOR CLASSROOM WALL ID

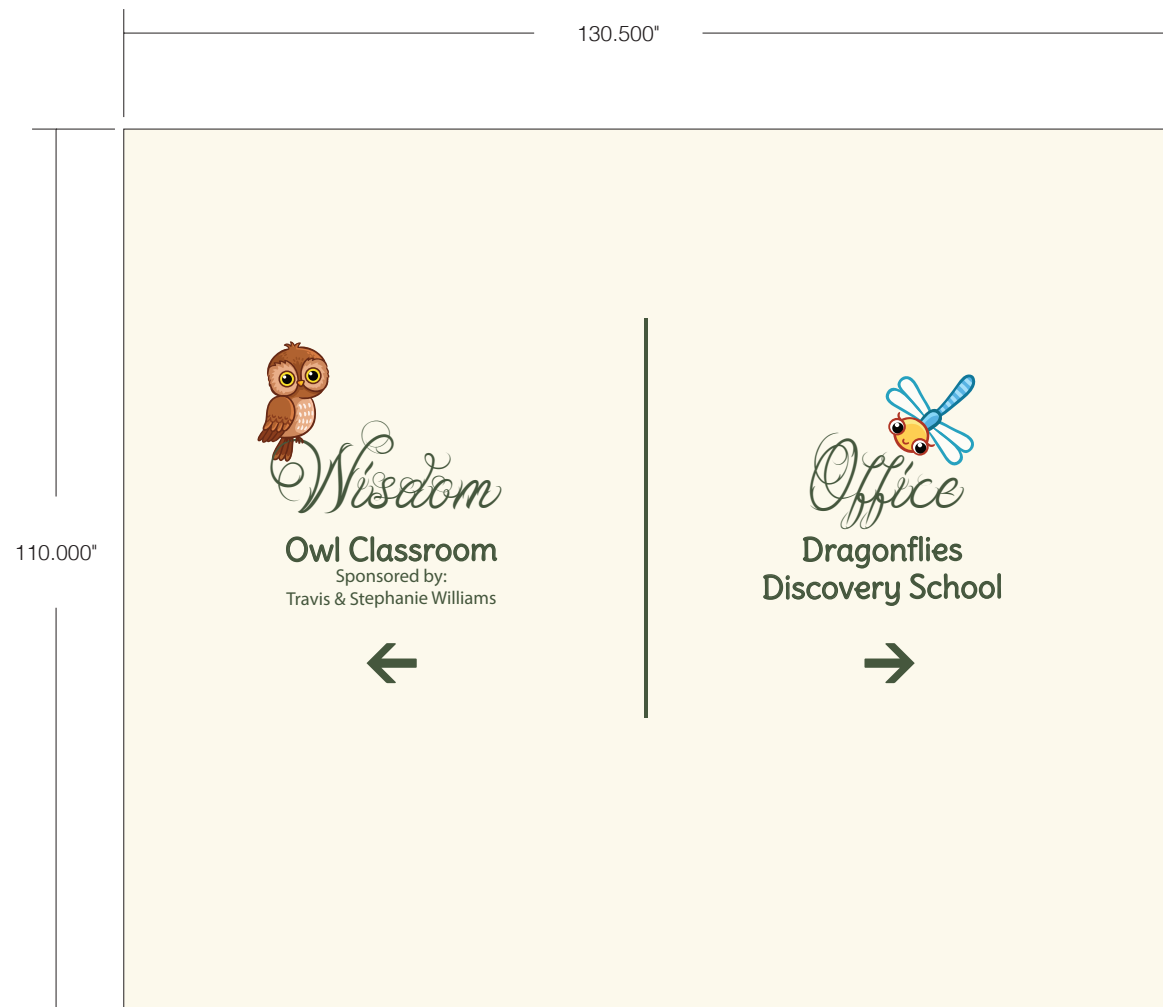

BUILDING 2A - ENCLAVE  
 SCALE: 1/2"=1'-0"


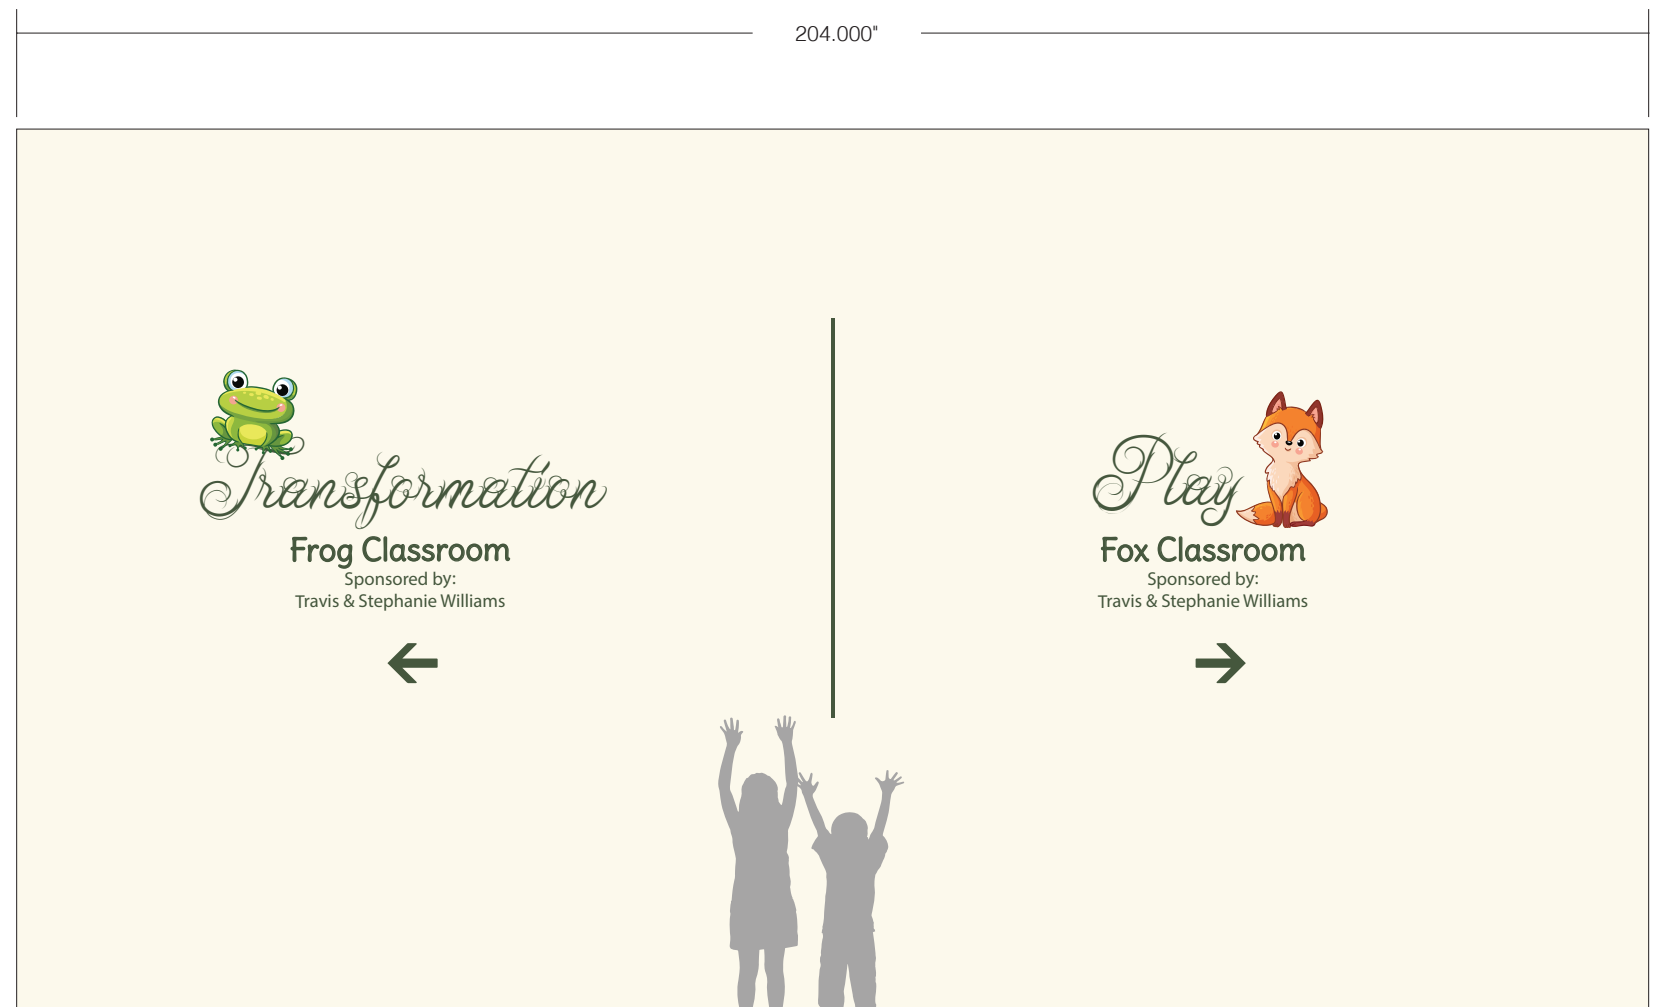


BUILDING 2C - ENCLAVE  
 SCALE: 1/2"=1'-0"



**VARIOUS ADDITIONAL SIGNAGE**

Directional signs and window vinyl  
 Sign materials to be determined  
 The ODC may want to use sign materials that are easily available to them  
 Sign manufacture quote provided upon request  
 Sizes to be confirmed

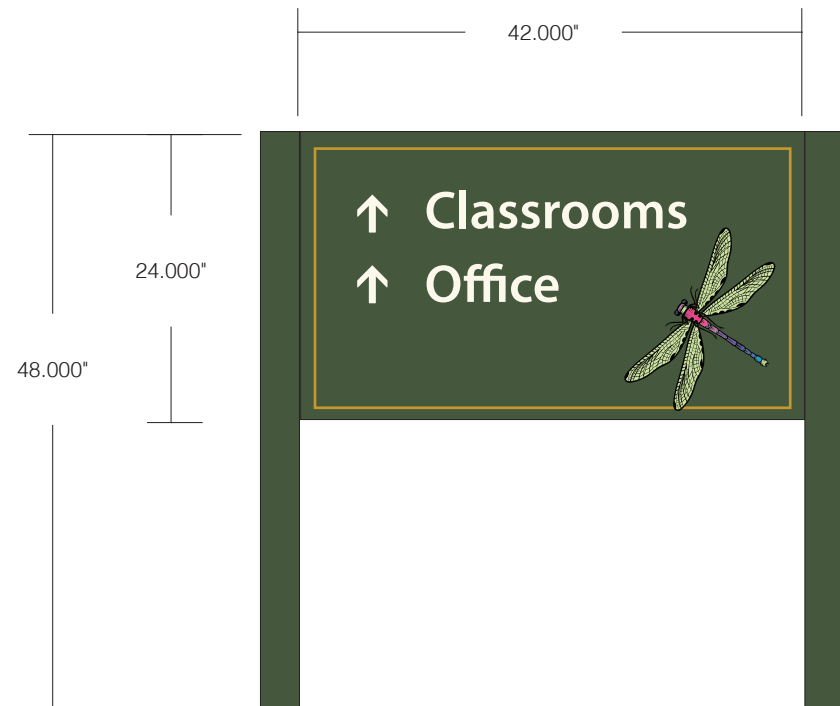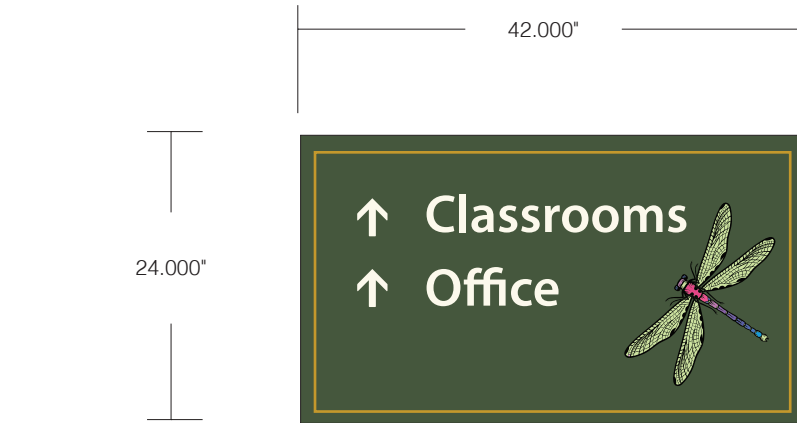

DIRECTIONAL SIGNS  
 SCALE: 3/4" = 1'-0"

Look deep into nature, and then  
 you will understand everything better.  
 ALBERT EINSTEIN



OPTIONAL DONOR RECOGNITION - PORTICO  
 DONOR SELECTED QUOTE OR PERSONNEL QUOTE  
 SIZE TO BE DETERMINED  
 SCALE: NOT TO SCALE



SAMPLE WINDOW VINYL  
 SCALE: 3/4" = 1'-0"



616.450.1767  
 sheila@creativelinestudio.com  
 creativelinestudio.com

## DONOR SCULPTURE

- Aluminum cabinet painted
- .25" thick dragonflies to be aluminum plate mounted flush
- Direct bury
- Text to be painted
- Exterior life materials to be used
- Placement to be determined




Quote by  
Karen Mulder

Lorem ipsum dolor sit amet, consectetur adipiscing elit, sed diam nonummy nibh euismod tincidunt ut laoreet dolore magna aliquam erat volutpat ut wisi.

Ut wisi enim ad minim veniam, quis nostrud exerci tation ullamcorper suscipit lobortis nisl ut aliquip ex ea commodo consequat. Duis autem vel eum iriure dolor in hendrerit in vulputate velit esse molestie consequat, vel illum dolore eu feugiat nulla facilisis at vero eros et accumsan et iusto odio dignissim qui blandit praesent luptatum zzril x ea commodo consequat.

2021

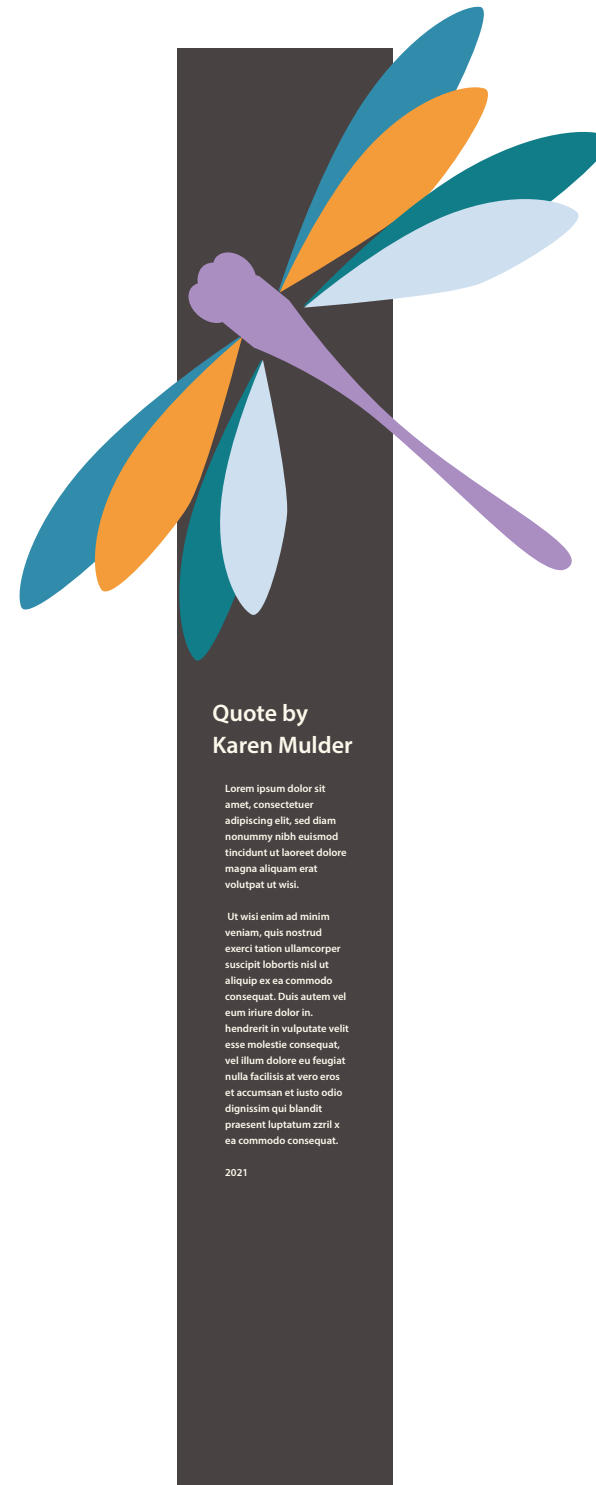

Quote by  
Karen Mulder

Lorem ipsum dolor sit amet, consectetur adipiscing elit, sed diam nonummy nibh euismod tincidunt ut laoreet dolore magna aliquam erat volutpat ut wisi.

Ut wisi enim ad minim veniam, quis nostrud exerci tation ullamcorper suscipit lobortis nisl ut aliquip ex ea commodo consequat. Duis autem vel eum iriure dolor in hendrerit in vulputate velit esse molestie consequat, vel illum dolore eu feugiat nulla facilisis at vero eros et accumsan et iusto odio dignissim qui blandit praesent luptatum zzril x ea commodo consequat.

2021



Quote by  
Karen Mulder


Lorem ipsum dolor sit amet, consectetur adipiscing elit, sed diam nonummy nibh euismod tincidunt ut laoreet dolore magna aliquam erat volutpat ut wisi.

Ut wisi enim ad minim veniam, quis nostrud exerci tation ullamcorper suscipit lobortis nisl ut aliquip ex ea commodo consequat. Duis autem vel eum iriure dolor in hendrerit in vulputate velit esse molestie consequat, vel illum dolore eu feugiat nulla facilisis at vero eros et accumsan et iusto odio dignissim qui blandit praesent luptatum zzril x ea commodo consequat.



2021

**DONOR MOBILE - LEARNING SHAPES - BACKS WITH KEY LESSON WORDS**

- Fabricated mobile frame
- Background shapes to be white Sintra painted various colors. Thickness to be determined.
- Dragonfly shapes and words to be .125"-.25" thick and mounted flush to background shapes
- Airline cable attachments as required
- Digital print graphics
- Sign manufacture quote provided upon request
- Size to be confirmed
- Placement to be determined (Interior)
- Donor placard to be installed near the selected installation are (wall sign or free standing)

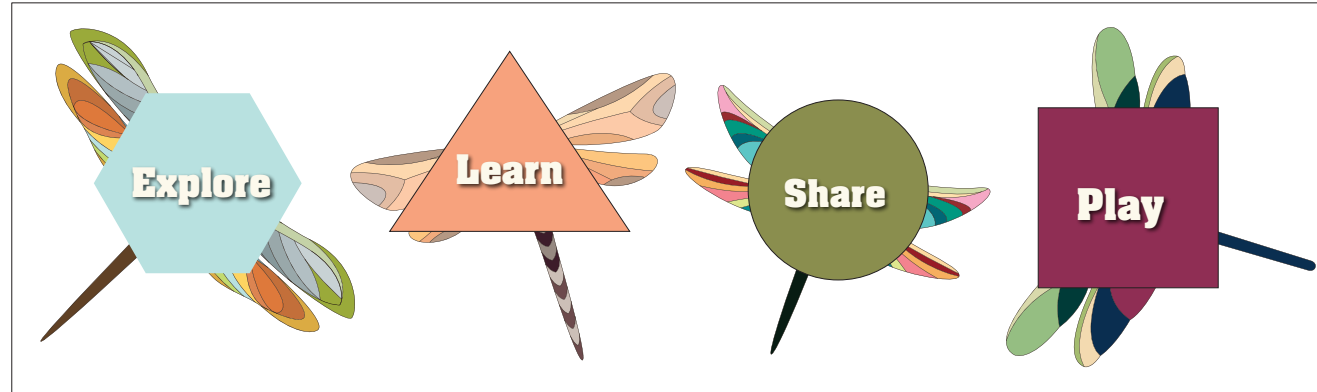

BACKS OF MOBILE PIECES - REDUCED SCALE

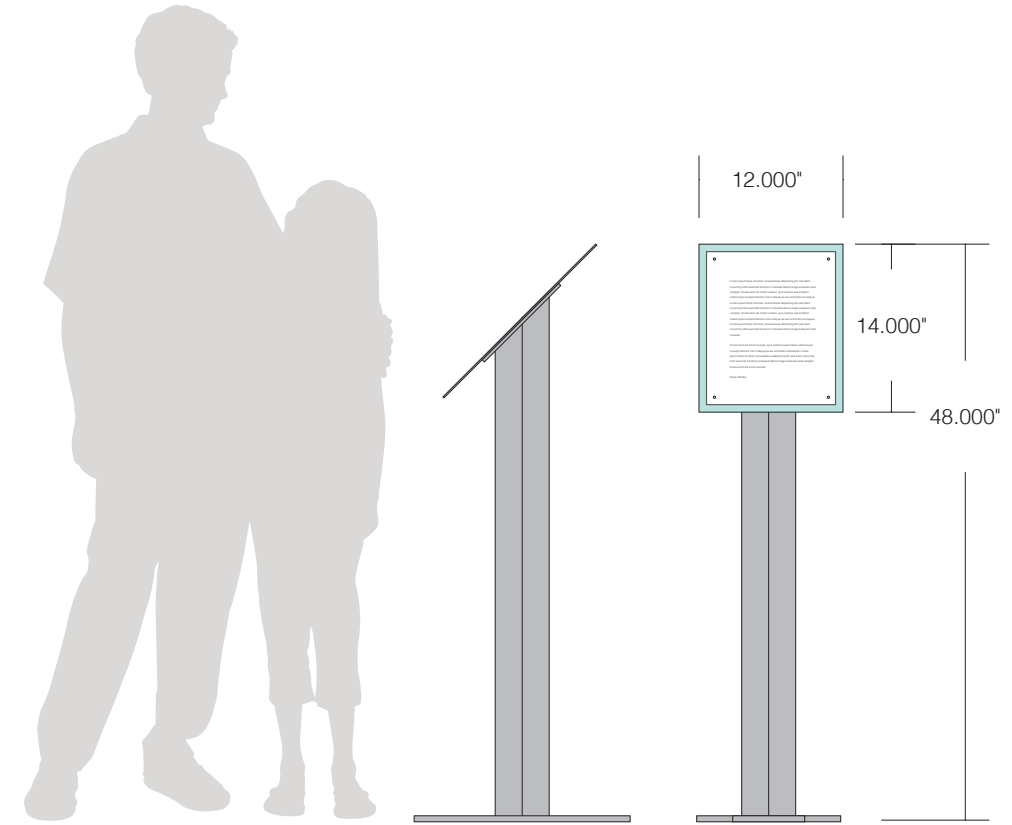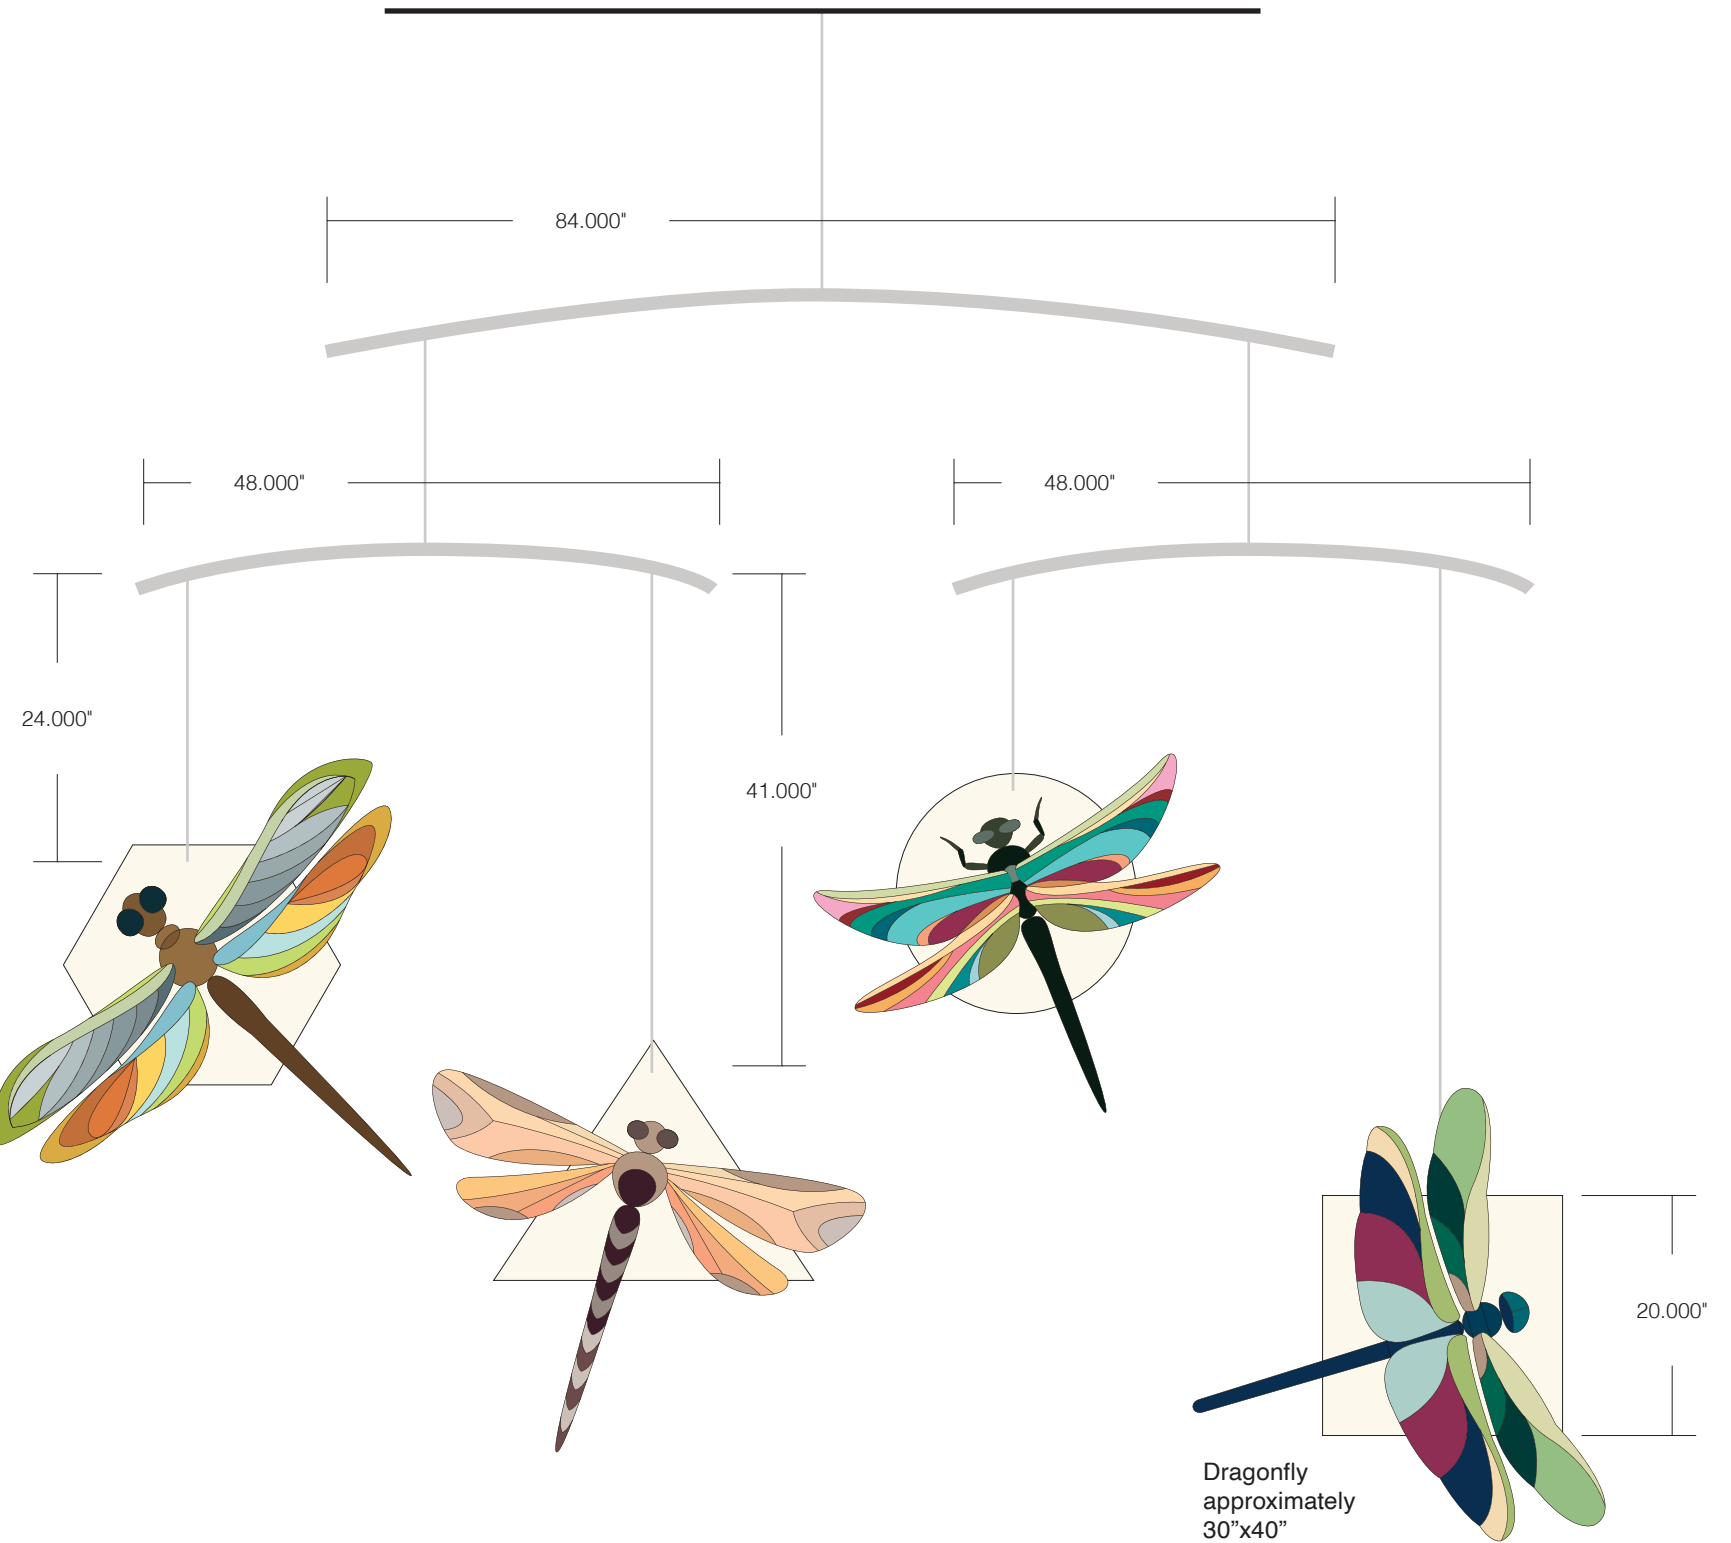

DONOR RECOGNITION PLACARD  
Karen person quote or inspirational selection



616.450.1767  
sheila@creativelinestudio.com  
creativelinestudio.com



## CLIMBING AND PLAYGROUND IDEAS

Dragonfly theme  
Website sources noted



<https://www.handmadeplaces.co.uk/products/dragonfly-play-sculpture/>



<https://www.korkat.com/product/dragonfly-climber/>



<https://www.pwap.com/the-dragonfly-seesaw#longDescription>





### MAIN ENTRANCE AREA

General sign view - dark brown/ grey (match roof) color option  
Not to scale





### CLASSROOM DAYCARE BUILDING / MAIN ENTRANCE AREA

General sign view - dark green sign color option

Not to scale





### CLASSROOM DAYCARE BUILDING / MAIN ENTRANCE AREA

General sign view - dark brown/ grey (match roof) color option - optional entry walkway treatment









616.450.1767  
sheila@creativelinestudio.com  
creativelinestudio.com

Sheila Grant | ART & DESIGN